


ONE COURSE CEMENT CONCRETE SIDEWALK, ITEM 580
 Berlin Street
 15+30 - 18+00 Rt
 15+37 Rt (church work)

VERTICAL GRANITE CURB, ITEM 556-B
 Berlin Street
 14+55 - 18+00 Lt
 15+30 - 18+00 Rt

Const. Drives
 15+75 Lt

TBM 52
 9+47 - 10' 11"
 top hydrant
 elev. 590.64

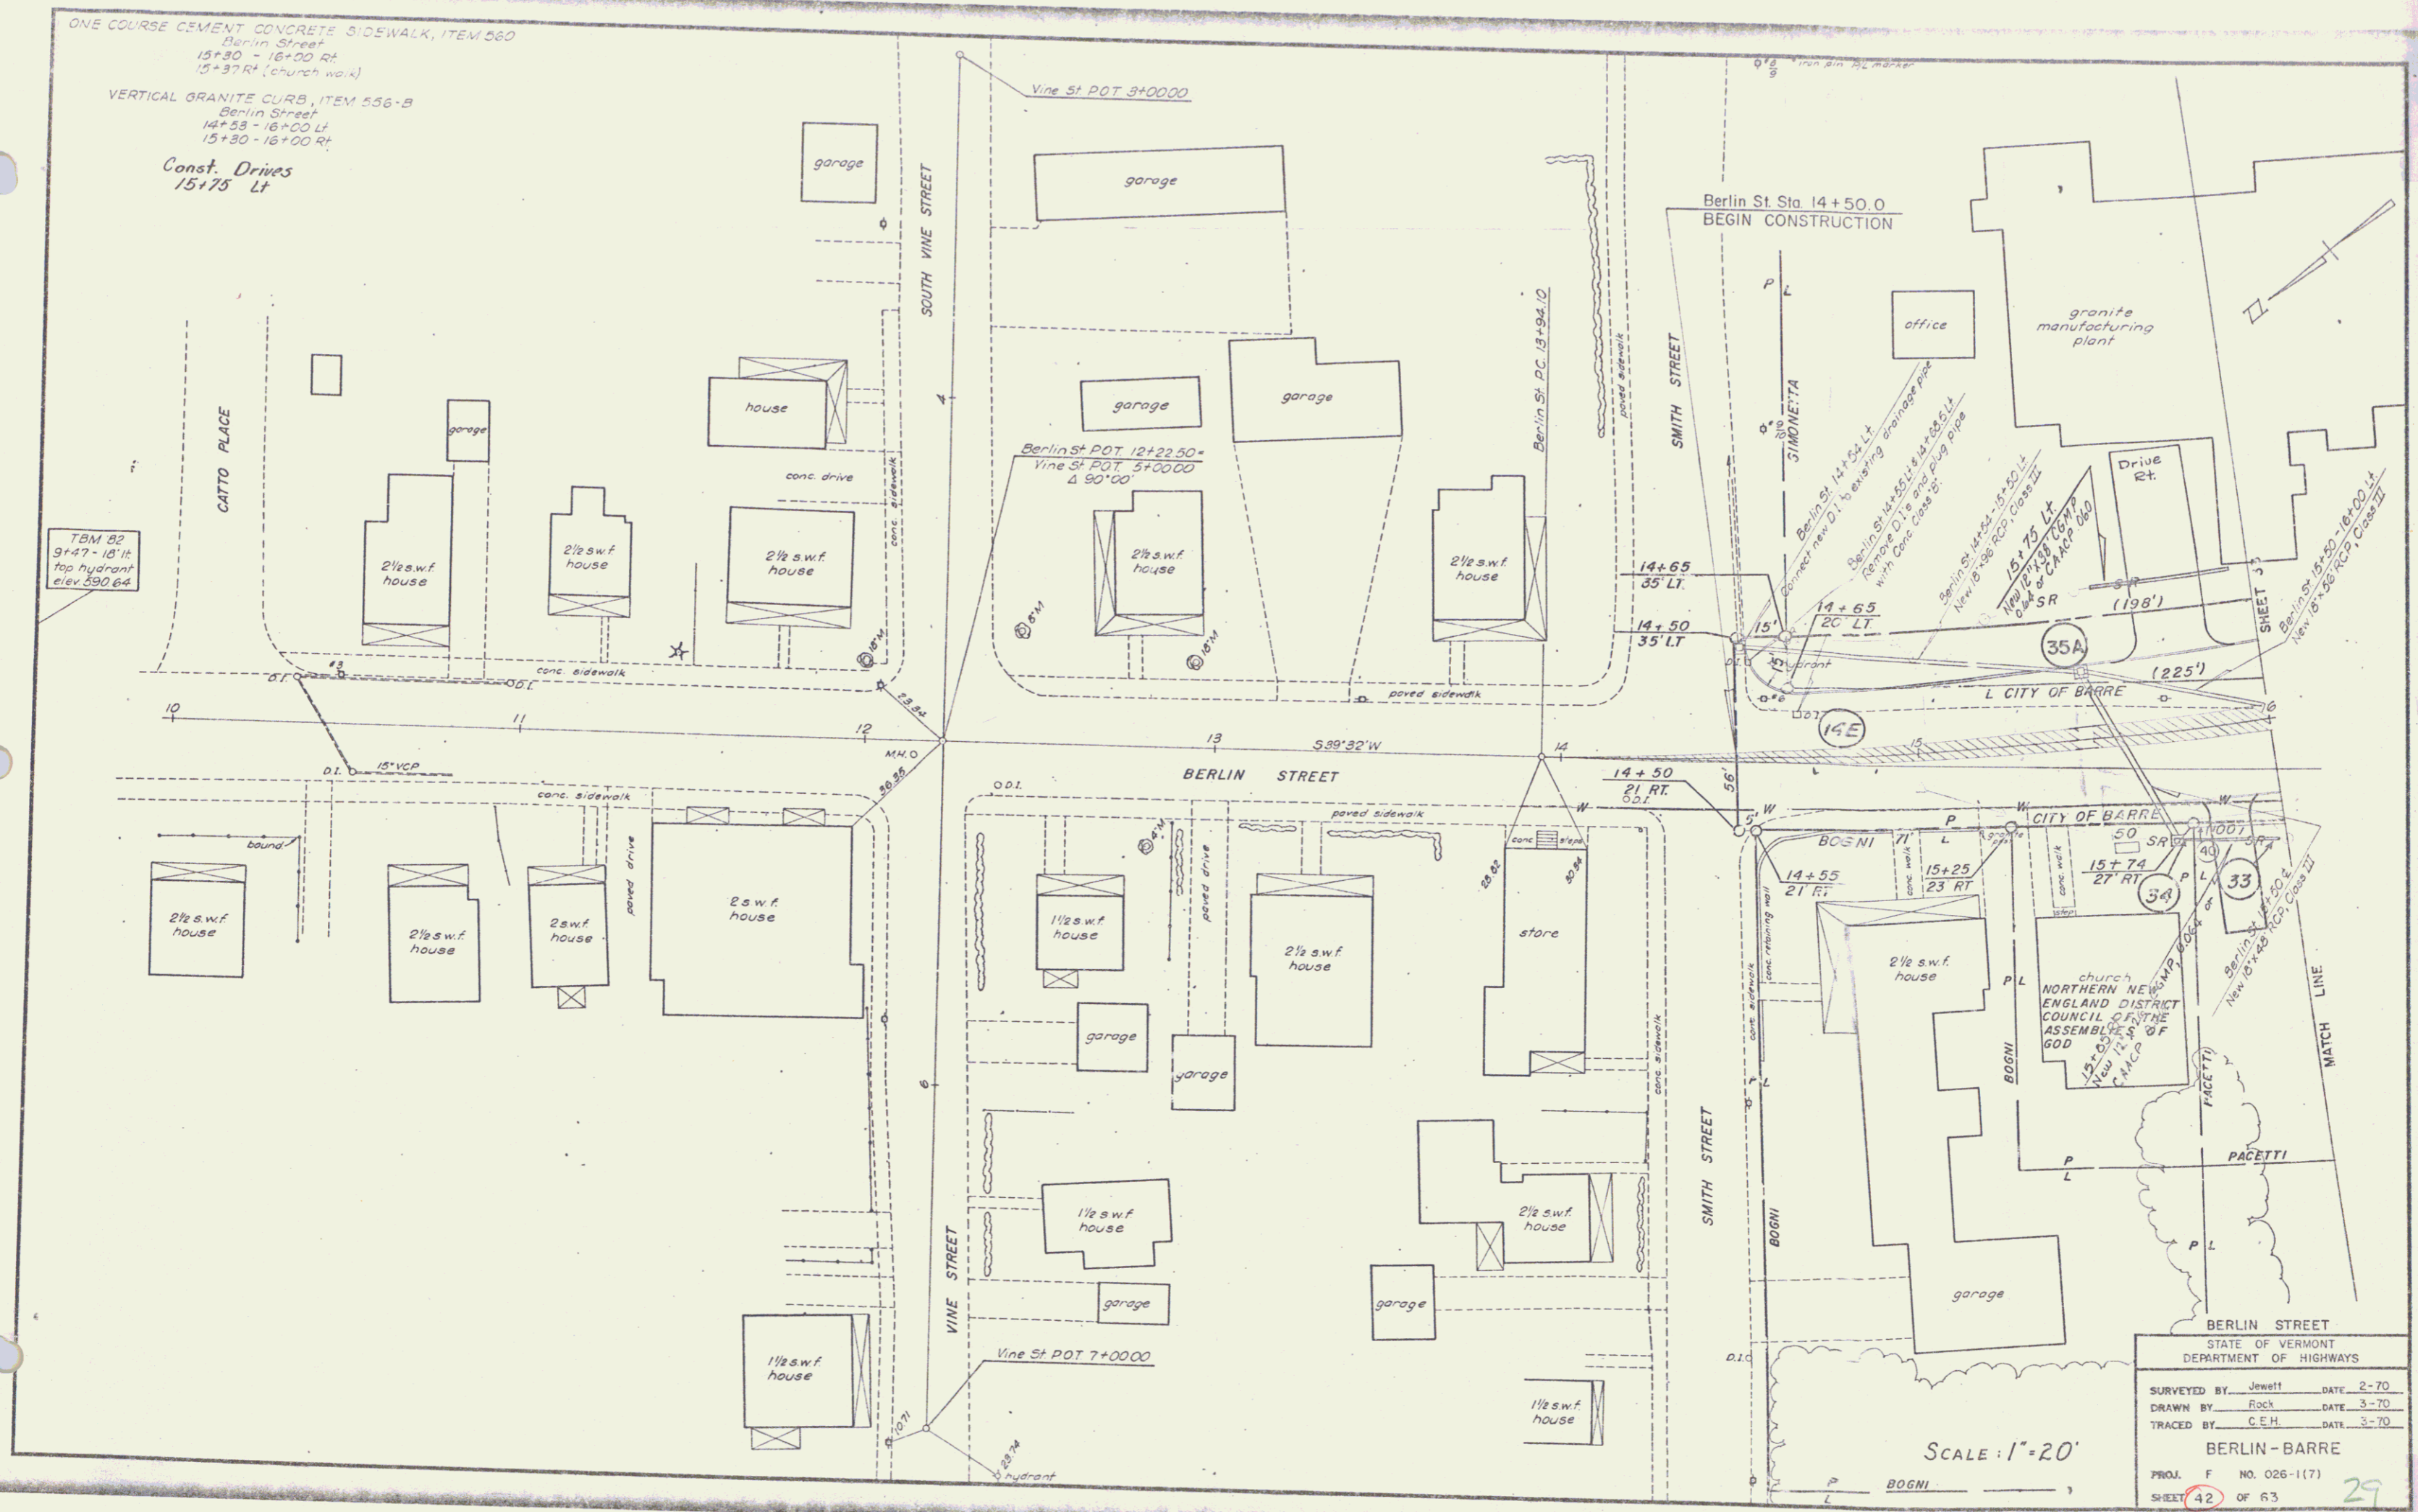

SCALE: 1" = 20'

BERLIN STREET	
STATE OF VERMONT	
DEPARTMENT OF HIGHWAYS	
SURVEYED BY	Jewett DATE 2-70
DRAWN BY	Rock DATE 3-70
TRACED BY	C.E.H. DATE 3-70
BERLIN - BARRE	
PROJ. F	NO. 026-1(7)
SHEET 42	OF 63