
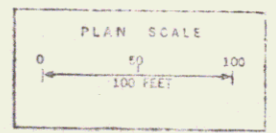


THREE CABLE GUARD RAIL
WITH STEEL POSTS
Rt.
142+00 - 143+56
154+34 - 155+00

REMOVAL & DISPOSAL OF
PRESENT GUARD RAIL
Rt.
142+70 - 144+10

EXCAVATION & REMOVAL OF ROAD
SURFACES AND/OR PAVEMENTS
Rt.
142+00 - 155+00

DRILLING AND BLASTING
OF SOLID ROCK SUBGRADE
150+75 - 151+25

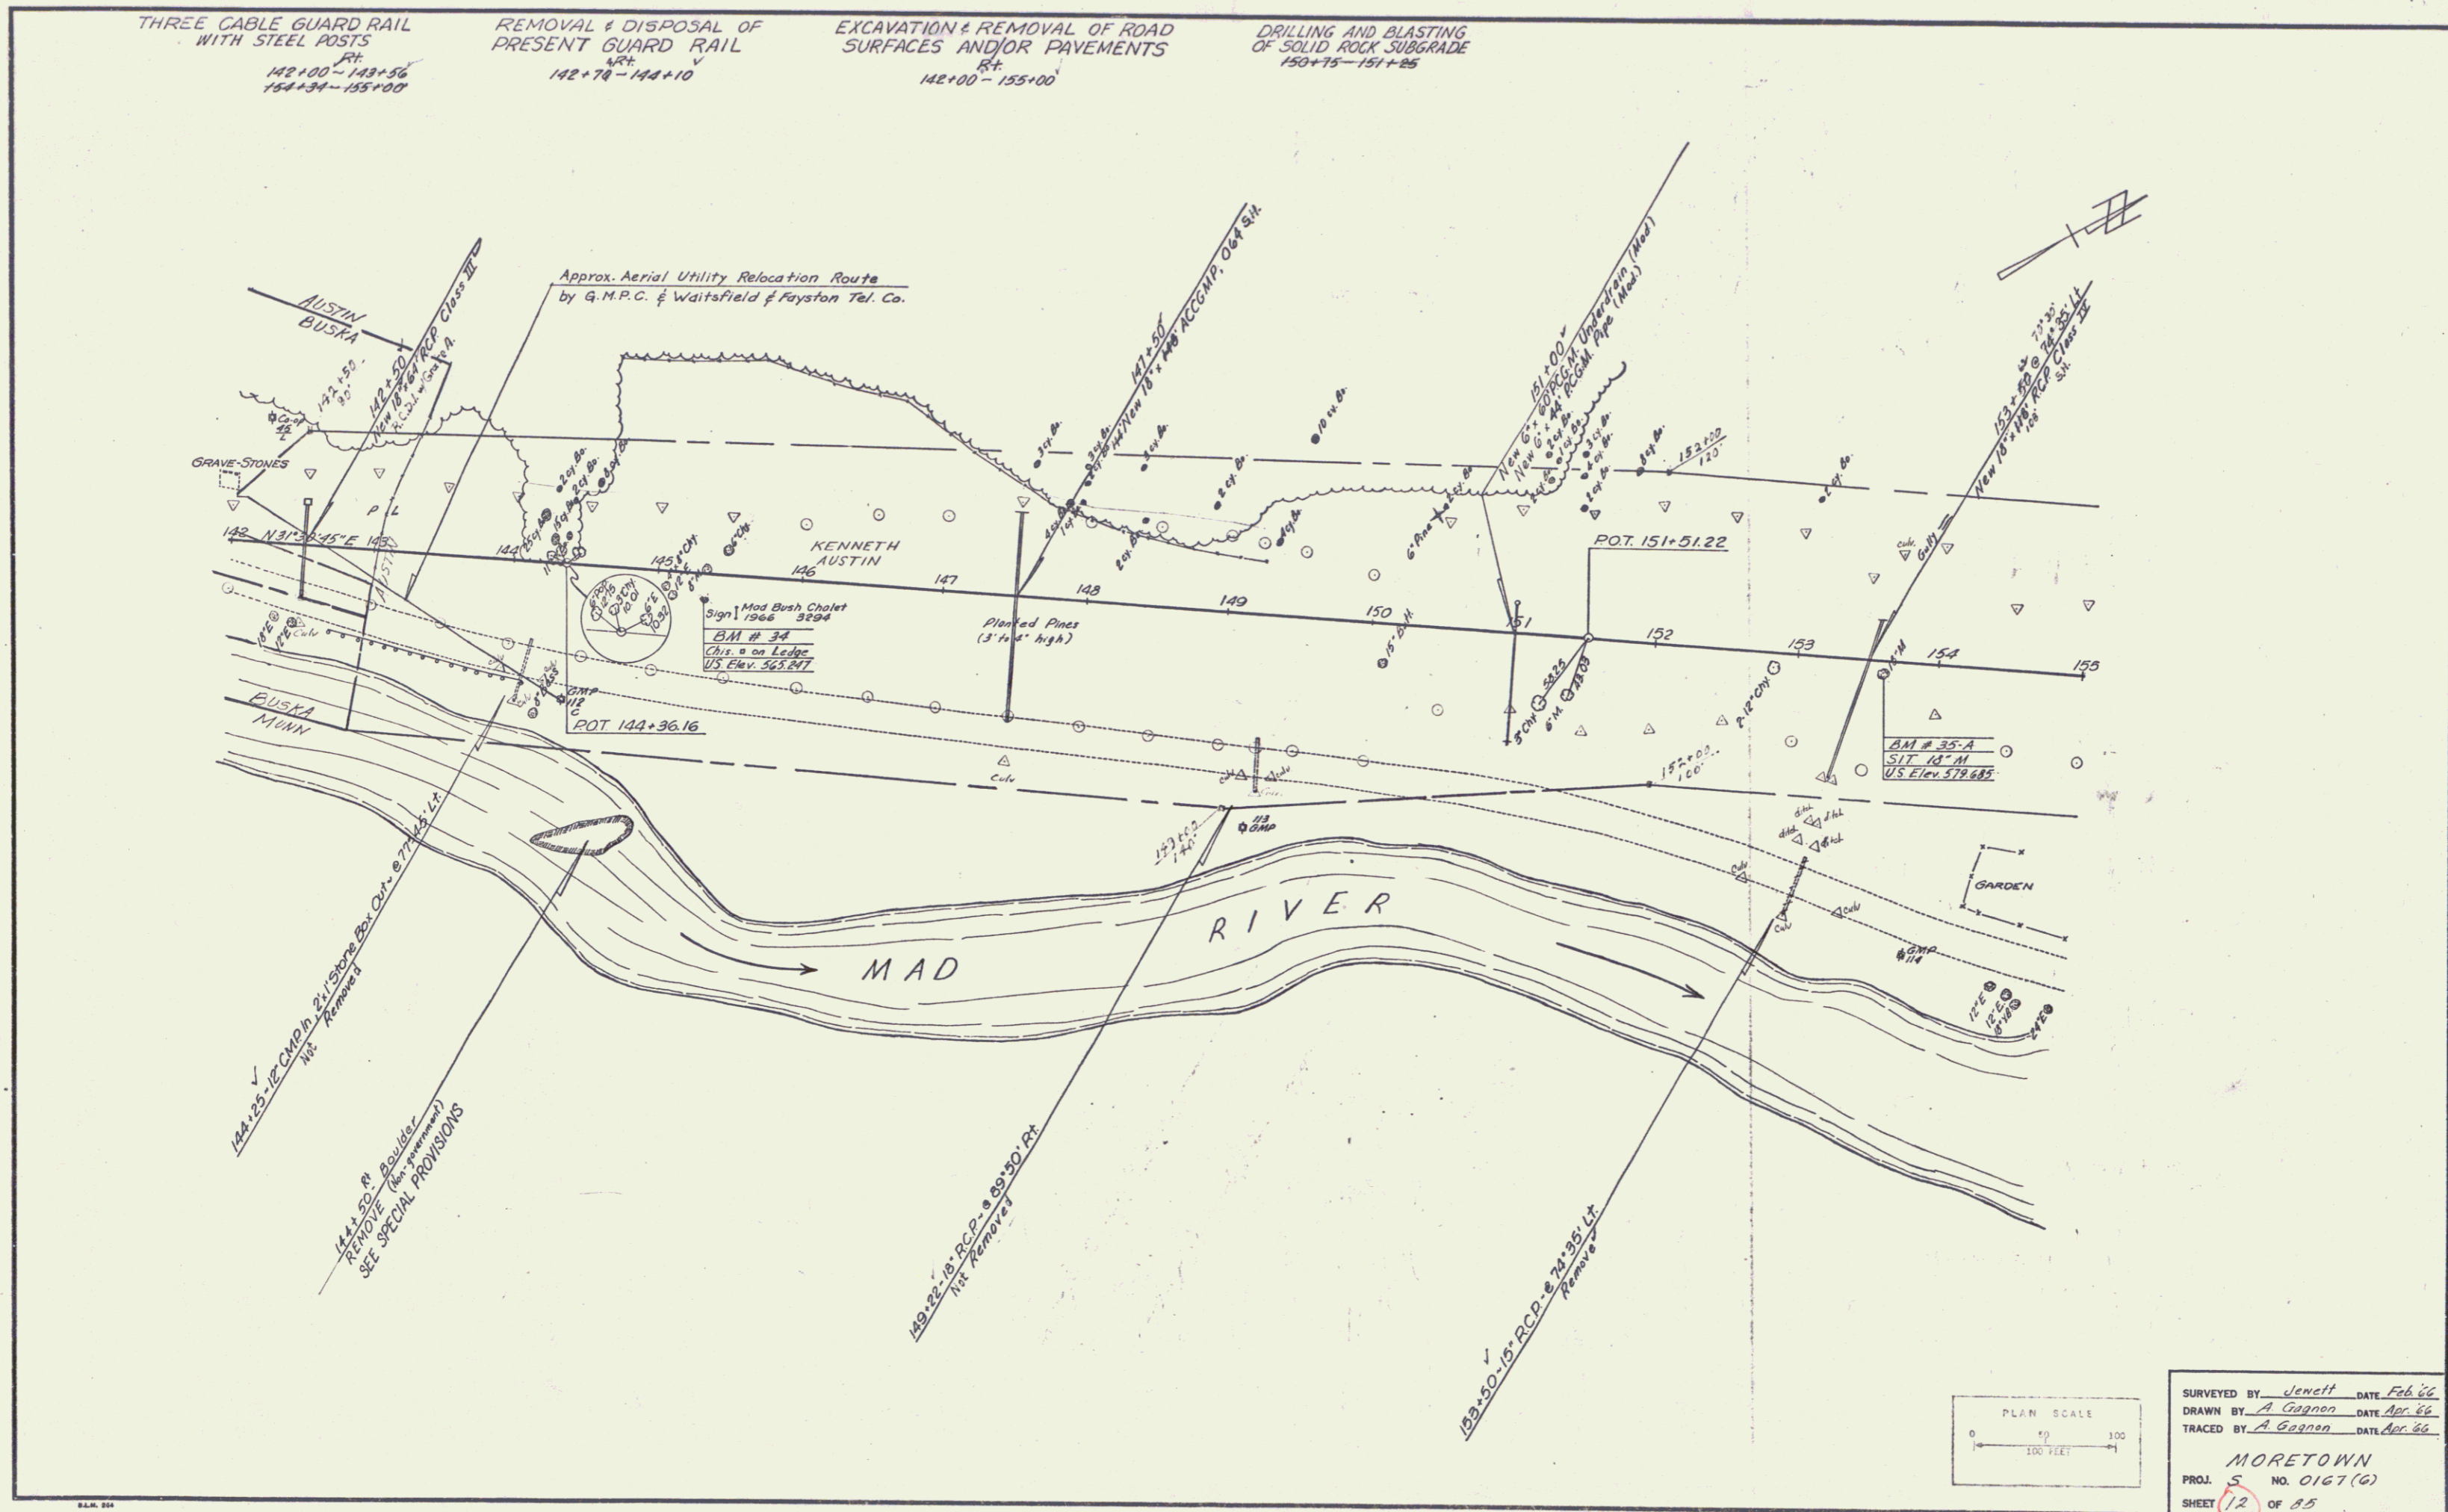

SURVEYED BY Jewett DATE Feb 66
DRAWN BY A. Gagnon DATE Apr 66
TRACED BY A. Gagnon DATE Apr 66
MORETOWN
PROJ. 5 NO. 0167 (G)
SHEET 12 OF 85

5