


CONSTRUCT DRIVE
176+50
180+30

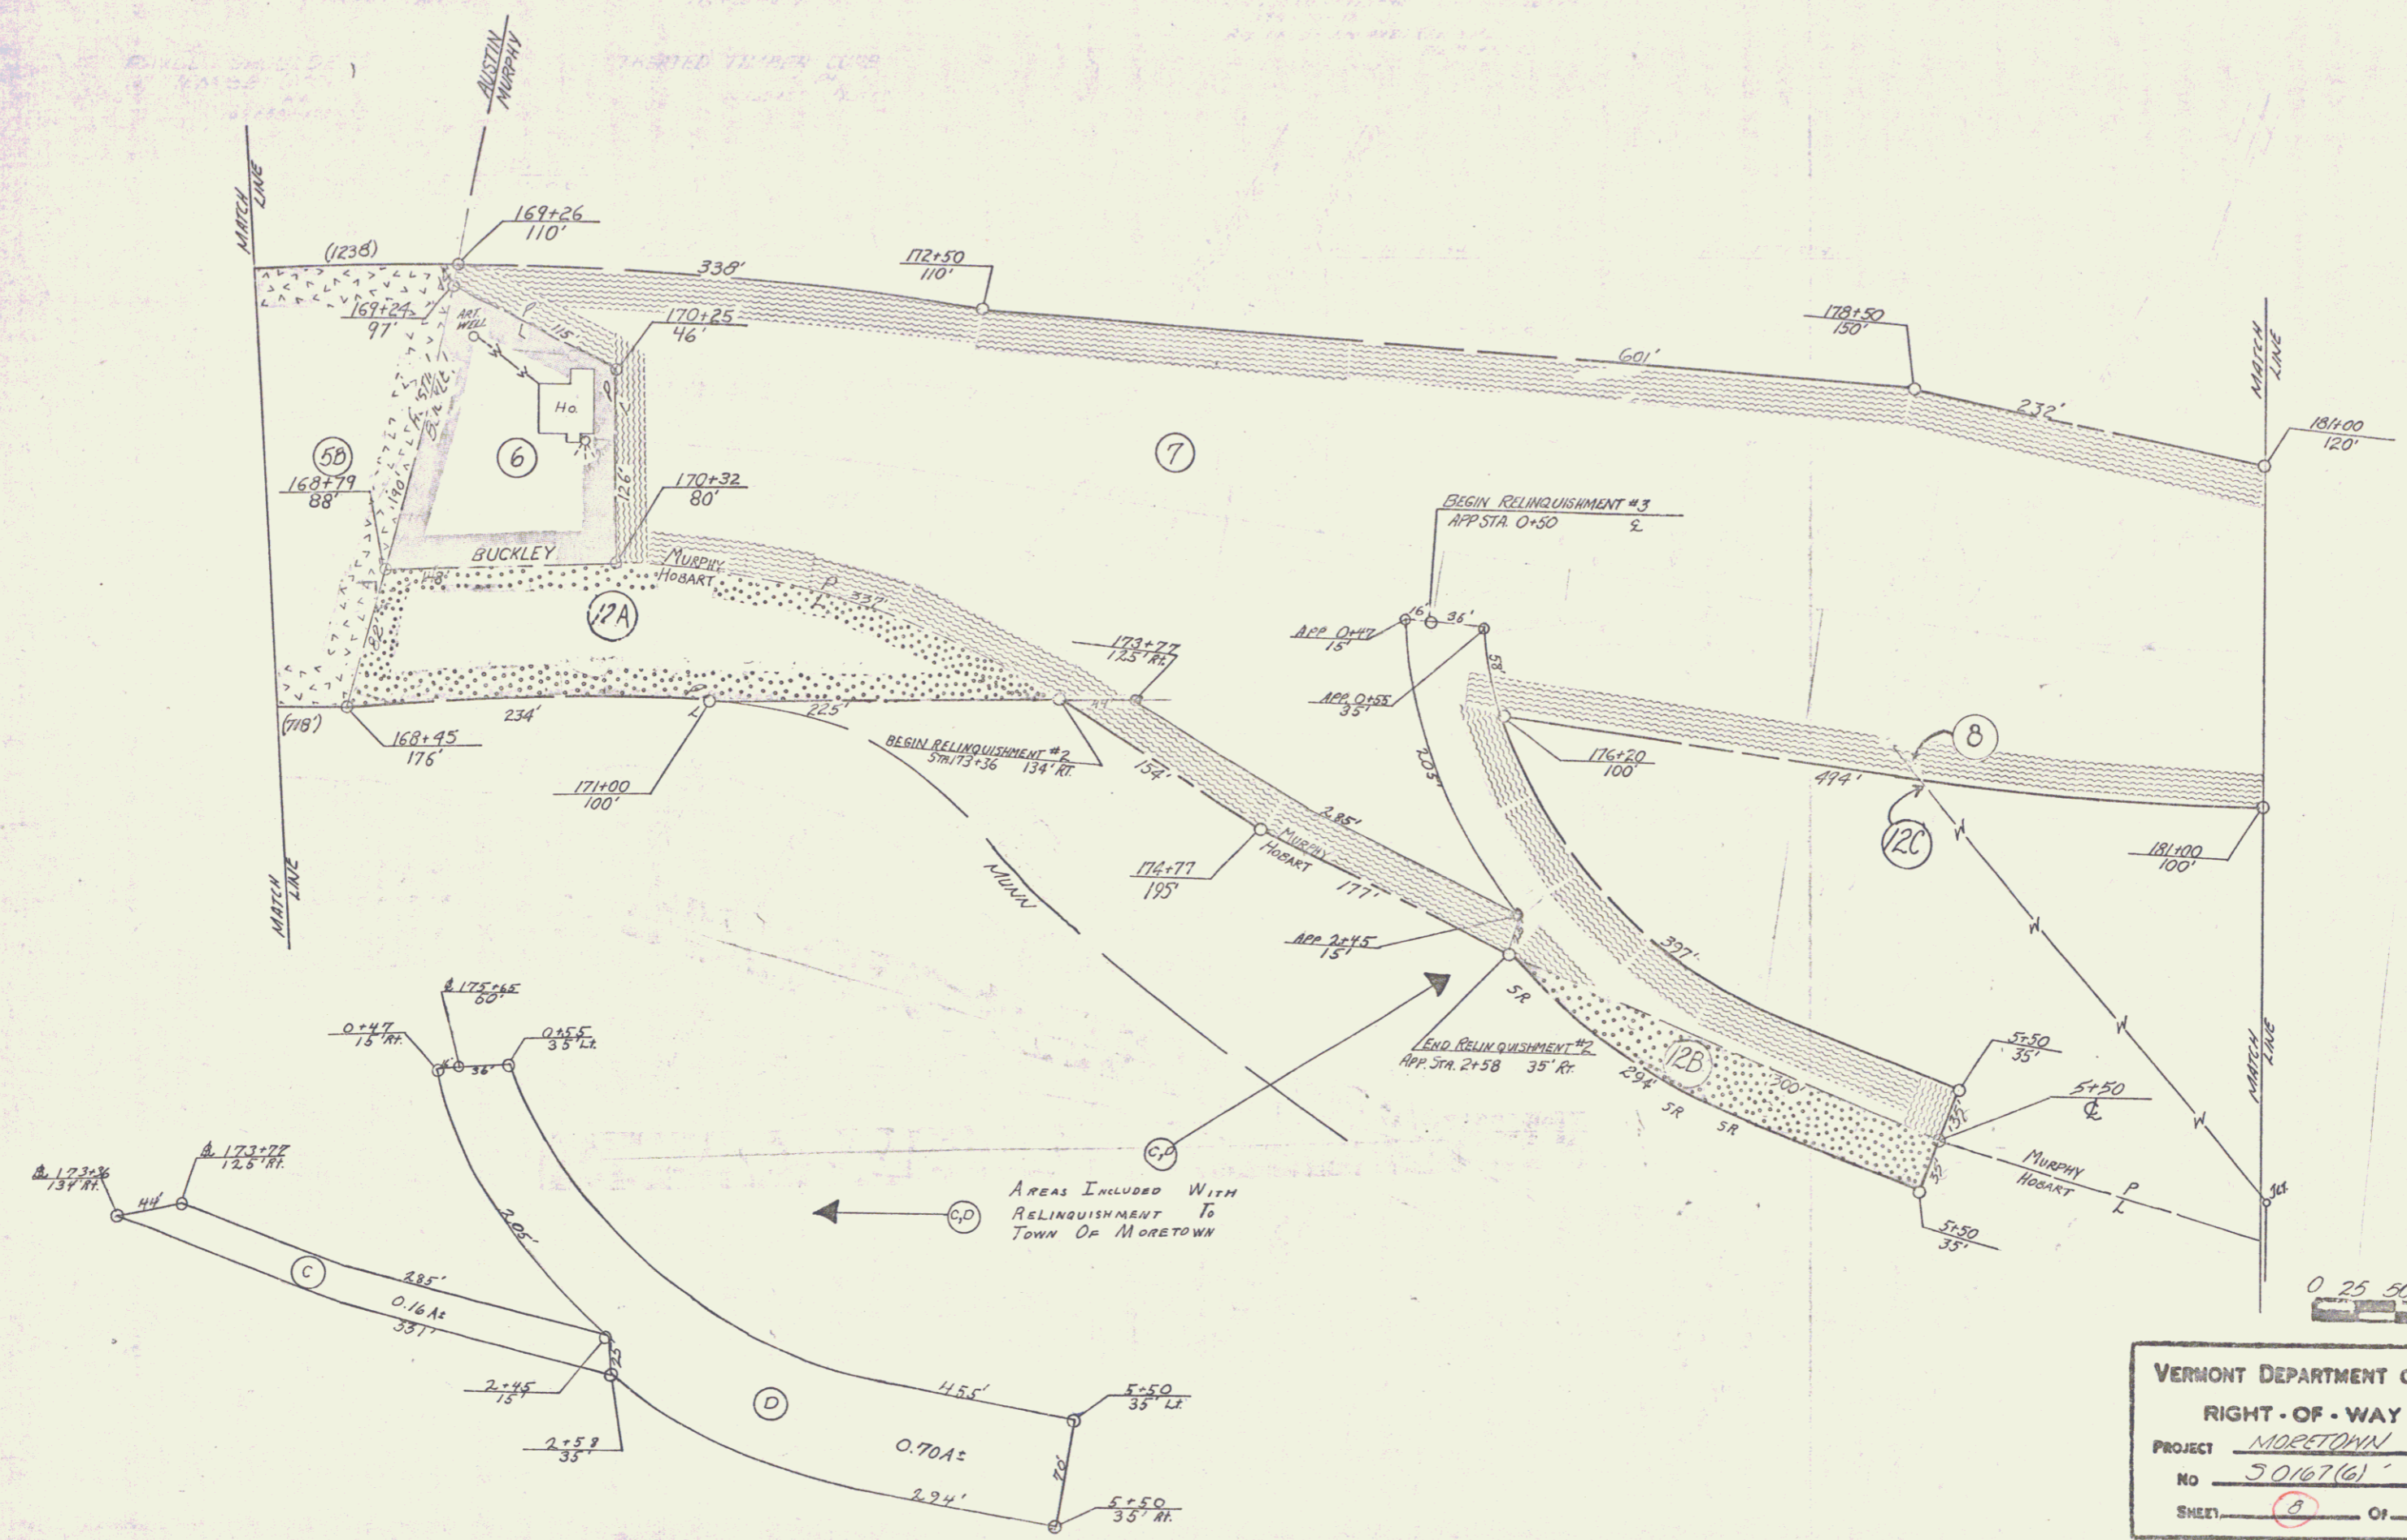

VERMONT DEPARTMENT OF HIGHWAYS
RIGHT-OF-WAY PLANS
PROJECT MORETOWN
NO 50167(6)
