


NOTE: The following tabulation of fittings is provided for the Contractor's convenience only, and the quantities or amounts shown are subject to adjustment as required by conditions in the actual work.

WATER

- 2-1/2" 8" CAST IRON BENDS
- 1-1/2" 8" CAST IRON BEND
- 1-6" CAST IRON PLUG
- 2-8" CAST IRON PLUGS

SEWER

- 1-4" A.C. WYE
- 2-1/2" 4" VC. BENDS
- 1-1/2" 4" A.C. BEND
- 2-4" VC. TO A.C. ADAPTERS

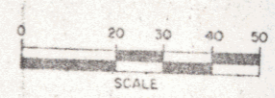

GREEN MT. ELECTRIC INC.

NEWPORT

SURVEYED BY LAVALLEE DATE FEB 65
 DRAWN BY CUMMINGS DATE FEB 65
 TRACED BY CUMMINGS DATE FEB 65

SINGLE STAGE CONSTRUCTION

PROJ. US NO. 0317 (3)
 SHEET 93 OF 298

SHEET 4W