



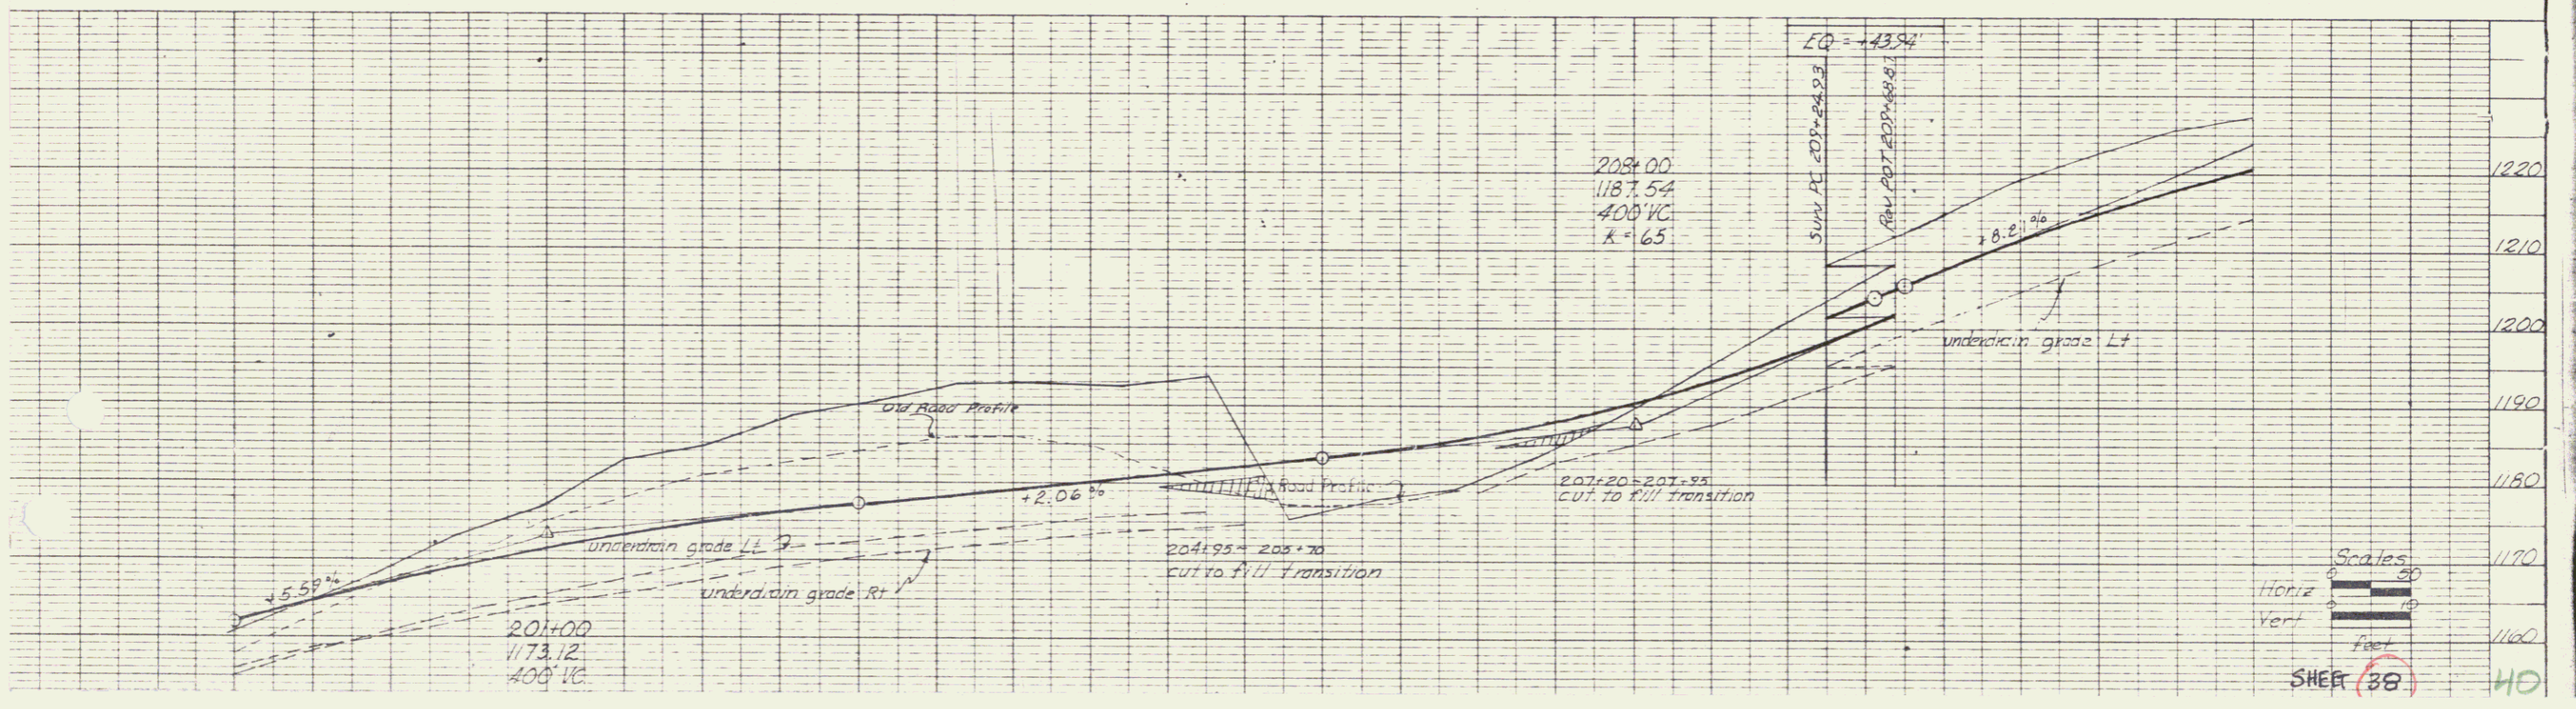

Scales  
 SHEET 38 HD