
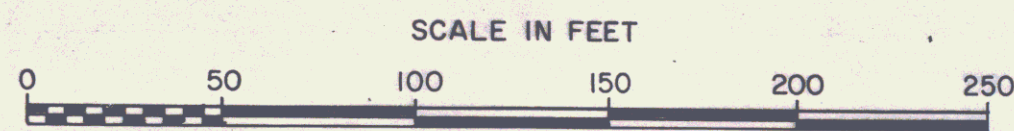


MP 0563

STATE OF VERMONT TO STELLA E. MERCHANT
DATED JULY 7, 1981 BY QCD
RECORDED JULY 20, 1981
BOOK 55 PAGE 237

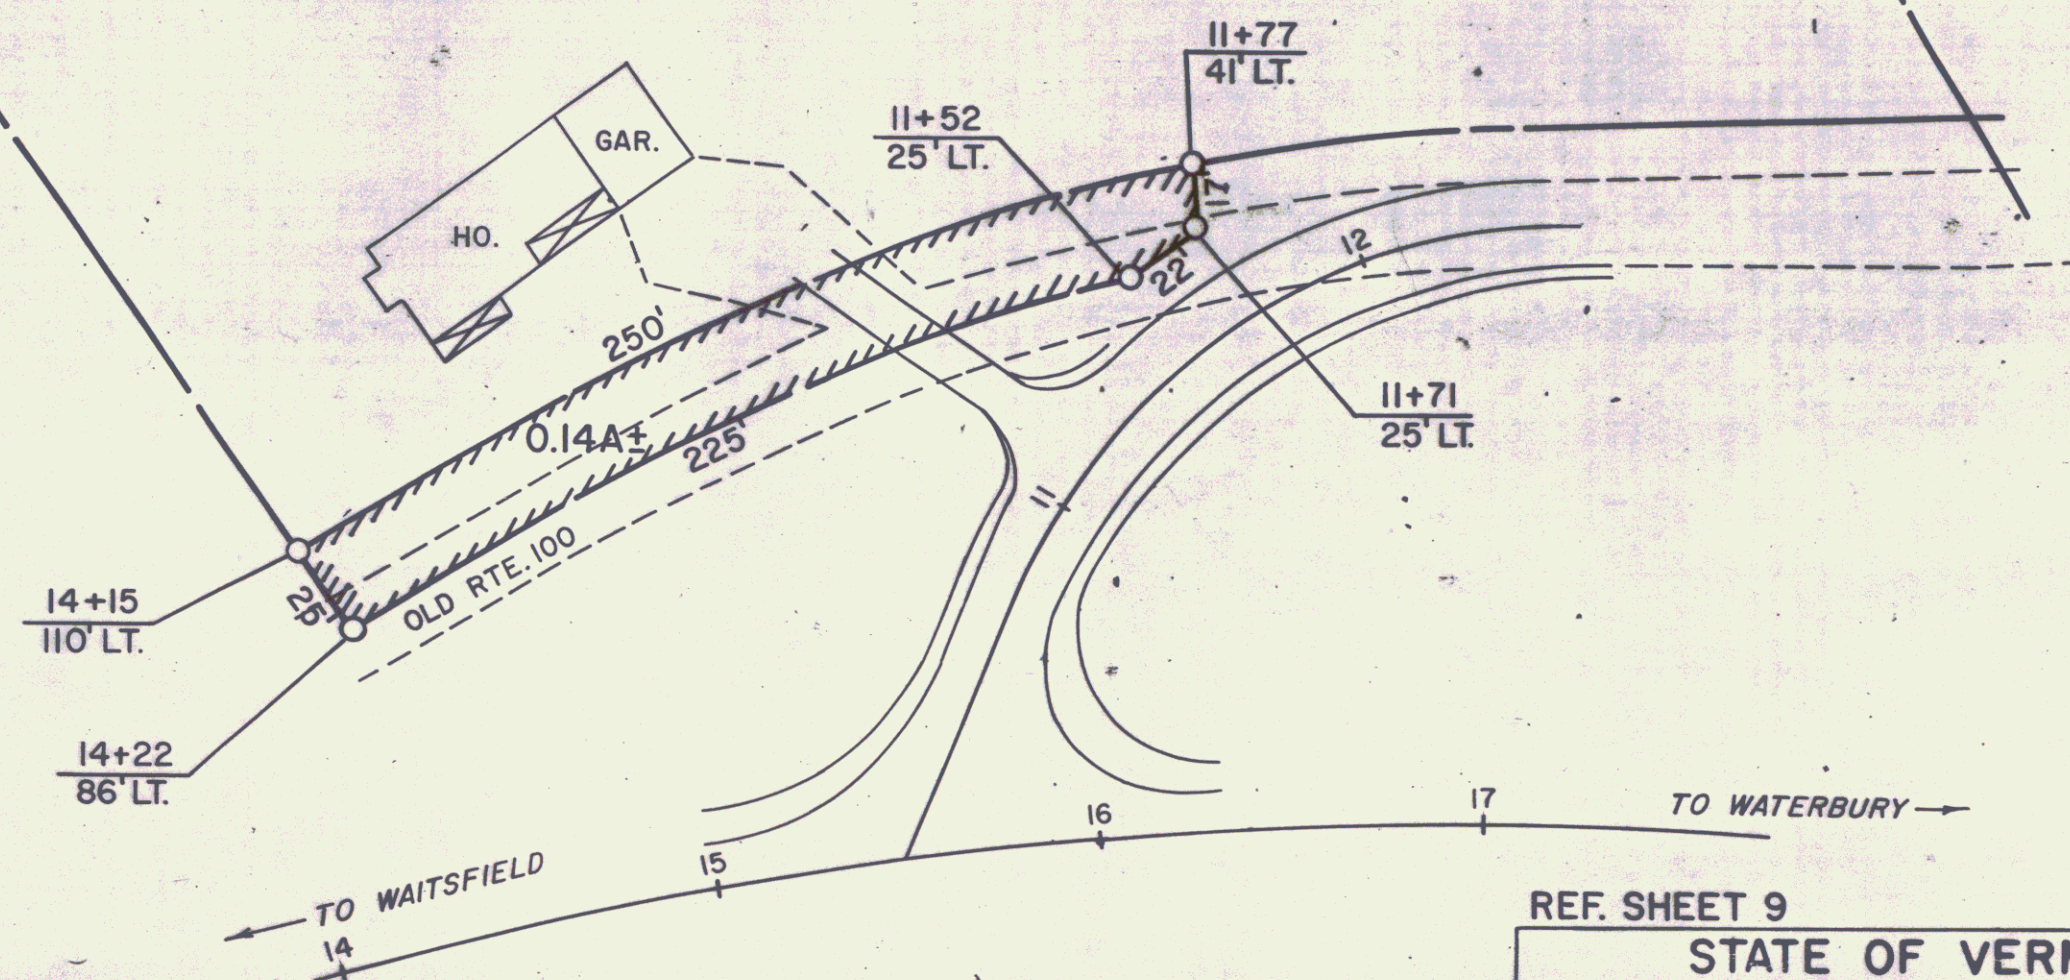

REF. SHEET 9 SHEET 9A
STATE OF VERMONT
AGENCY OF TRANSPORTATION
TOWN OF DUXBURY VT 100
PROJECT RS 0213 (3) 11
APPROX. SCALE 1" = 50' DATE 6-25-81 DRAWN BY JDP