


LENGTH OF MONTPELIER PROJ
 LENGTH OF MIDDLESEX PROJ
 LENGTH OF CONTRACT 11,239
 LENGTH OF R.O.W. PROJECT R

VT
 RIVER
 CONSERVANCY

CONVENTIONAL SIGNS

- COUNTY LINE -----
- TOWN LINE -----
- LIMITS OF ACCESS ---o---o---
- POINT OF ACCESS --- X ---
- FENCE LINE -----
- STONE WALL -----
- TRAVELED WAY -----
- GUARD RAIL ---o---o---
- RAILROAD -----
- SURVEY LINE -----
- CULVERT -----
- POWER POLE ---o---
- TELEPHONE POLE ---o---
- TREES ---o---
- CONTROL OF ACCESS --- / ---
- PROPERTY LINE -----
- R.O.W TAKING LINE -----
- SLOPE RIGHTS ---o---o---
- TOP OF CUT ---o---
- TOE OF SLOPE ---o---

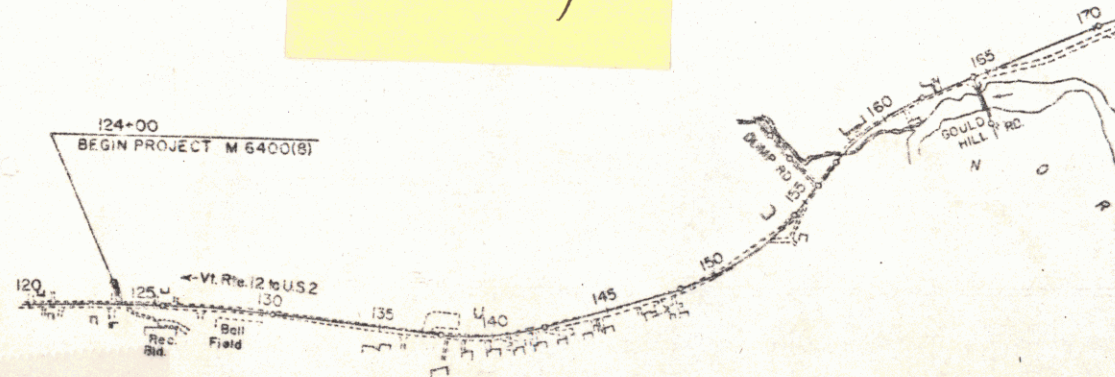

DATUM	
VERTICAL	NGVD 1929
HORIZONTAL	N/A

Town
 (To Be
 0 400

SEE PLANS 44 131 40522 1

2B		4	REV. 235+20 RT.	REV. 237+87 RT.	0.15 A±	ALL RT&I	
3A	SCHNEIDER, GESUALDO C. & LORETTA L.	4	REV. 236+25 LT.	REV. 236+55 LT.	0.01 A±		WD 6-9-
3B		4	REV. 235+55 RT.	REV. 237+87 LT.	0.14 A±	ALL RT&I	
3C		4	REV. 235+84 LT.	REV. 239+72 LT.	0.03 A±	ALL RT&I	
				TOTAL	0.10 A±		
4	CITRINI, NELLIE B.	4	REV. 235+40 RT.	REV. 237+87 LT.		ALL RT&I	Q.C.D.O.E. 6-11-
5	TOWN OF MIDDLESEX	4	REV. 235+35 LT. REV. 235+87 LT.	REV. 236+72 LT. PORTAL RD. REV. 62+12 CL.	0.07 A±	ALL RT&I CONSTRUCT APPROACH (T)	W.D. 6-28-
6	GREEN MOUNTAIN POWER CORP.						
7	NEW ENGLAND TEL. & TEL						
8	MONTPELIER CABLE T.V. INC.						

MADE BY: J.D. PATERSON DATE 8-28-81

CHECKED BY: R. STANCLIFF DATE 8-26-81


DR. RT. -- DRAINAGE RIGHT
 DIT. RT. -- DITCHING RIGHT
 CH. RT. -- CHANNEL RIGHT
 DRIVE RT. -- DRIVE RIGHT
 CUL. RT. -- CULVERT RIGHT
 (D) -- DEMOLITION OR
 REMOVAL
 (W) -- WATER SOURCES

----- PRESENT R.O.W.
 /// --- /// TAKING WITHOUT ACCESS
 --- ^P --- /// TAKING WITHOUT ACCESS ALONG PROPERTY LINES
 ----- TAKING WITH ACCESS
 (P) PERMANENT EASEMENT
 (T) TEMPORARY EASEMENT

ML POC 224+70.00
 SL 4 POC 41+51.25
 ML POC 225+34.00
 CH Line 3 POC 5+00.00
 CH Line 3 POC 6+00.00
 ML POC 228+51.42
 Trv POC 229+00.50
 ML POC 230+05.82

E 72.85
 E 5.18
 B.K 0.055 FHFT
 Rev 2/23/00
 5/19/00
 1/26/00

DATE	
BY	
PROJECT	
NOTE BOOK	
NO.	
DATE	
BY	
PROJECT	
NOTE BOOK	
NO.	

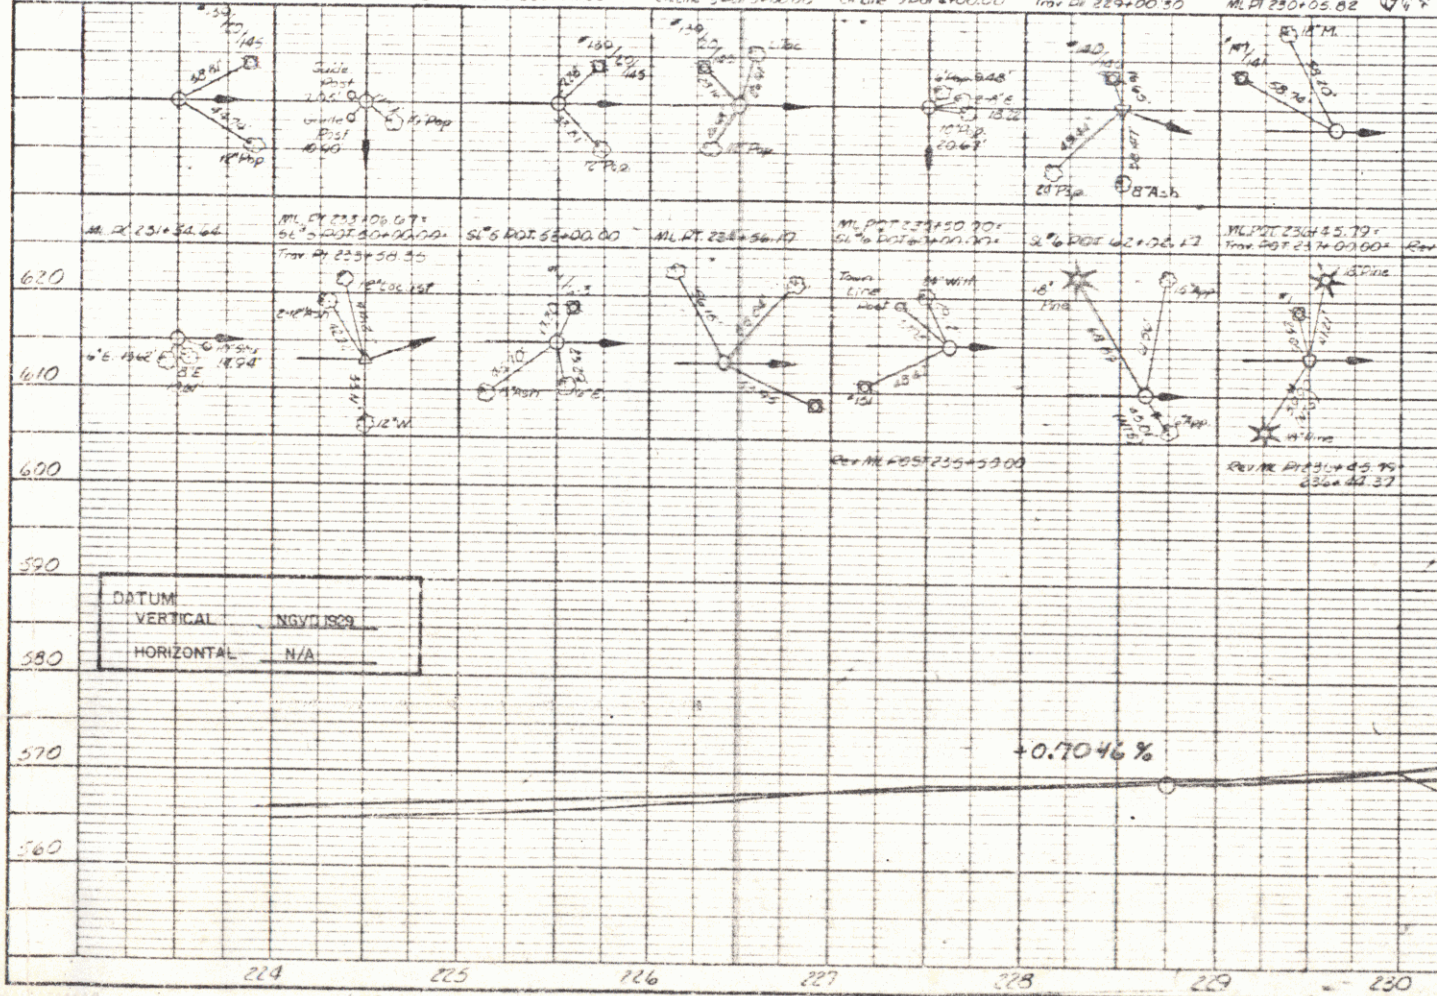

224 225 226 227 228 229 230
 +50 +50 +50 +50 +50