


SPECIAL DITCH w/
STONE FILL TYPE
RT
1711+00 - 1714+80
1715+50 - 1717+05

EDGEMOOR MATTING
RT
1711+00 - 1712+50

END R.O.W. PROJECT
FO28-3(5) STA. 1717+50 (120' LT.)

STATION 1717+50
END DANVILLE FO28-3(5) ST JOHNSBURY FO28-4(2)

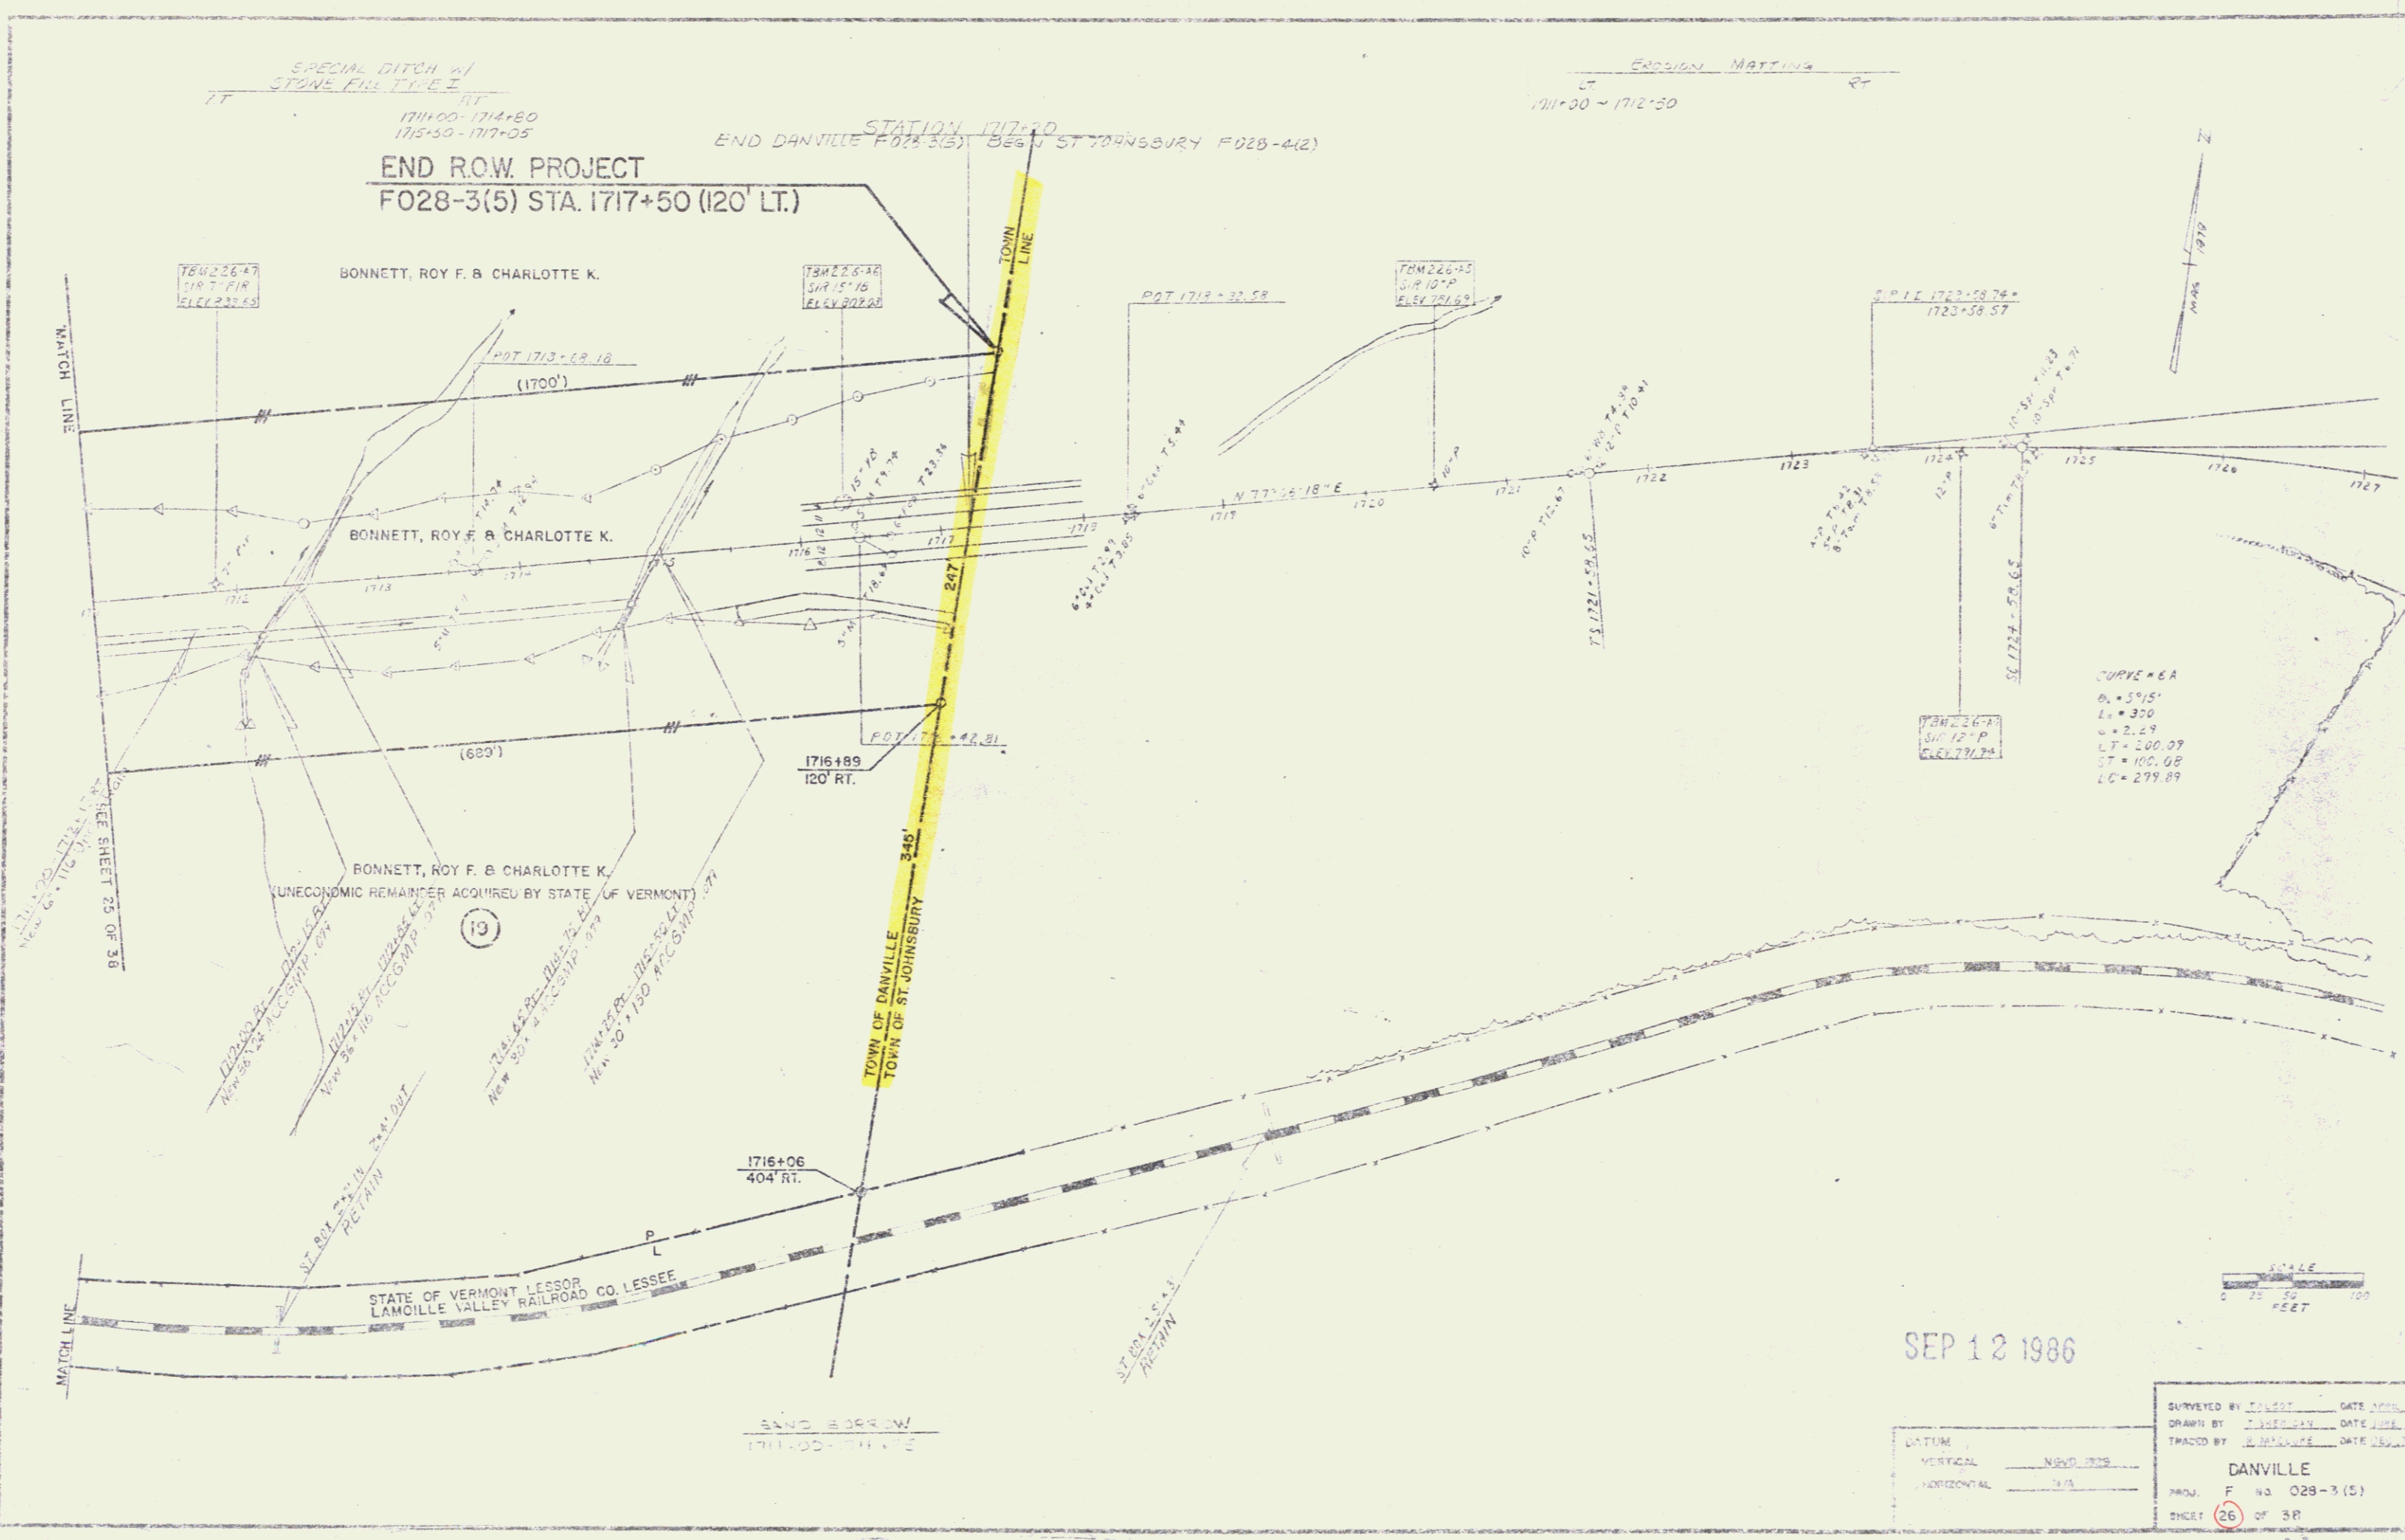

SEP 12 1986

SCALE
0 25 50 100
FEET

DATUM	NAVD. 1983
VERTICAL	3/4"
HORIZONTAL	1/4"

SURVEYED BY J. G. ... DATE APR. 85
DRAWN BY J. G. ... DATE JUNE 85
TRACED BY J. G. ... DATE JUNE 85

DANVILLE
PROJ. F NO. 028-3(5)
SHEET 26 OF 38

24