


DATUM

VERTICAL	
HORIZONTAL	

* DENOTES STAGE I ITEM

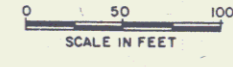

NOTE: FOR TIES SEE PROFILE SHEET

908+00 - 924+00
WEST RUTLAND - RUTLAND

SURVEYED BY	PHOTO	DATE	
DRAWN BY		DATE	
TRACED BY	RJM	DATE	9/83
STAGE I	CONSTRUCTION		
PROJ.	F	NO.	020-1 (II)
SHEET	39A	OF	72