


PLAN	SURVEYED	DATE
NO.	BY	

PROFILE	SURVEYED	DATE
NO.	BY	

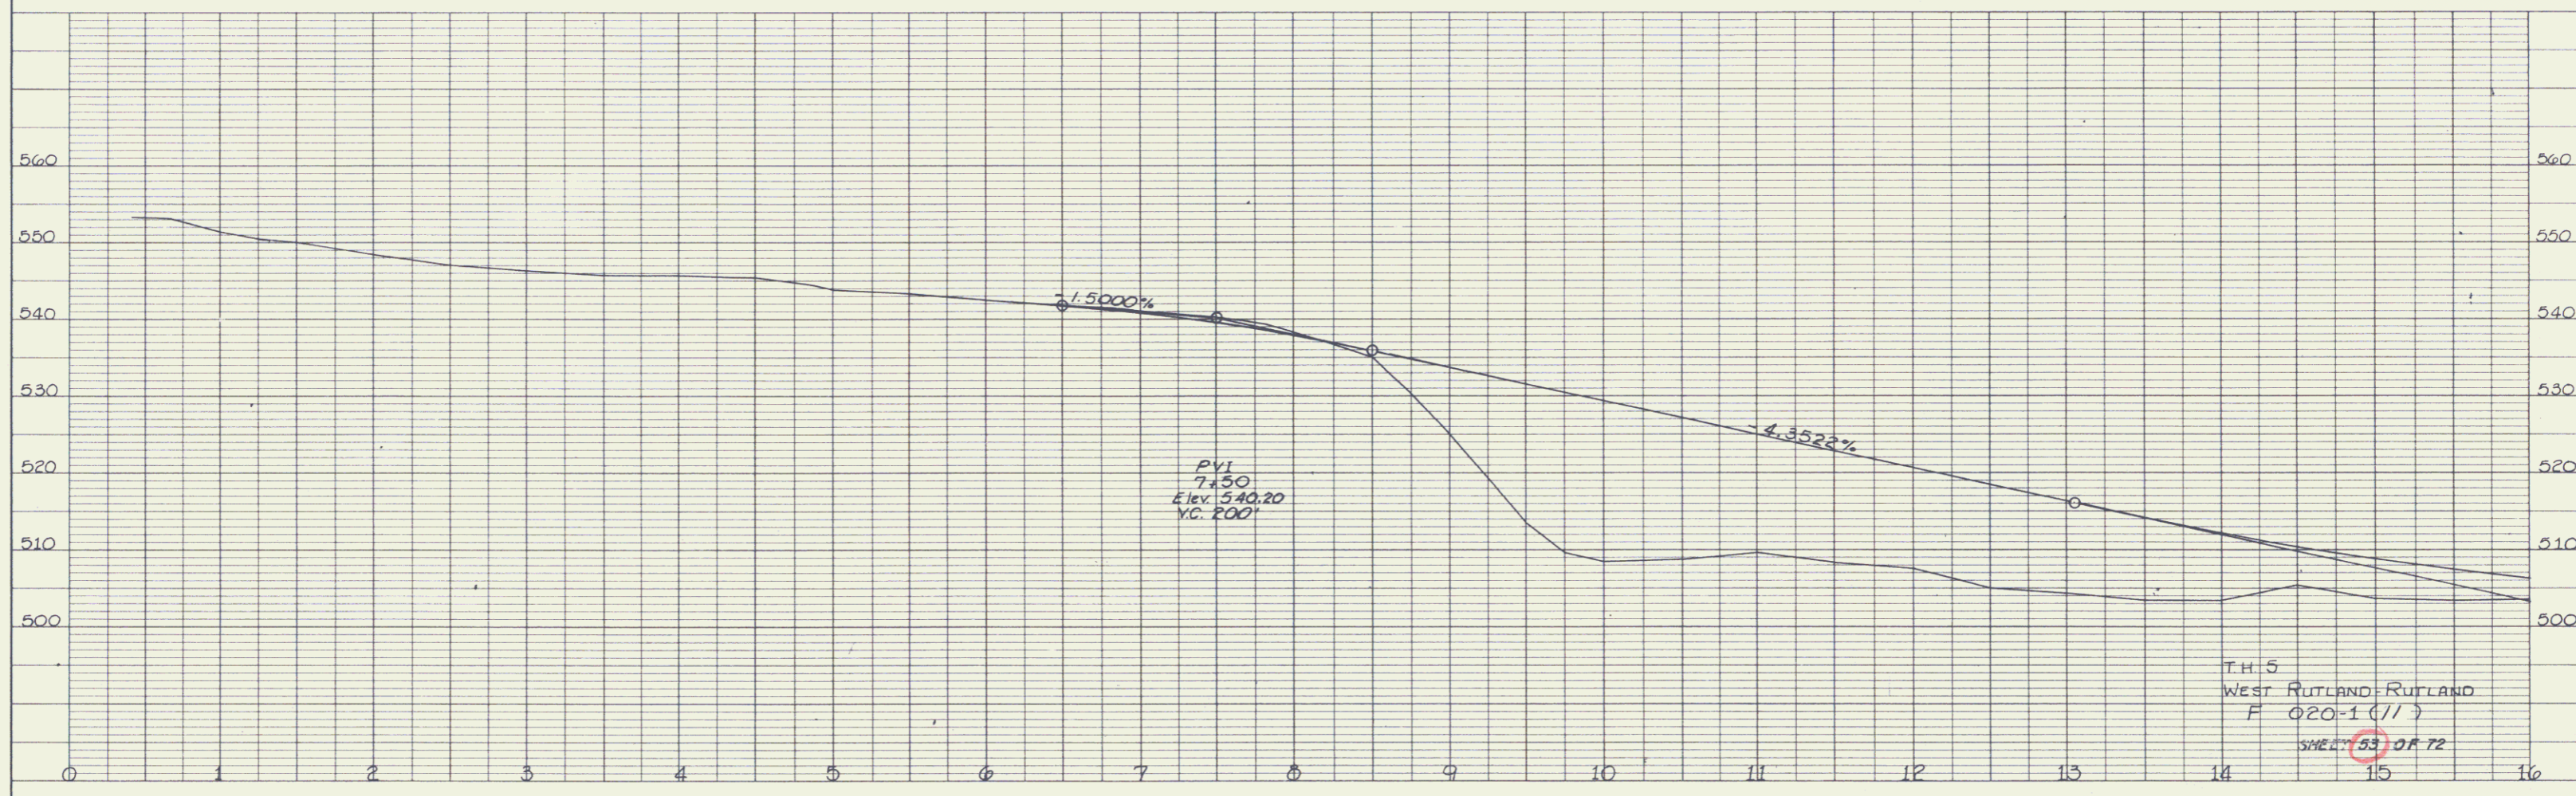

K-E PLATE 1, PLAN-PROFILE
KEUPPEL & ESSER CO.