


| | | |
|----------|-----------|------|
| PLAN | APPROVED | DATE |
| | NO. _____ | |
| SURVEYED | BY | |
| | DATE | |
| NOTED | BY | |
| | DATE | |
| CHECKED | BY | |
| | DATE | |

| | | |
|----------|-----------|------|
| PROFILE | APPROVED | DATE |
| | NO. _____ | |
| SURVEYED | BY | |
| | DATE | |
| NOTED | BY | |
| | DATE | |
| CHECKED | BY | |
| | DATE | |

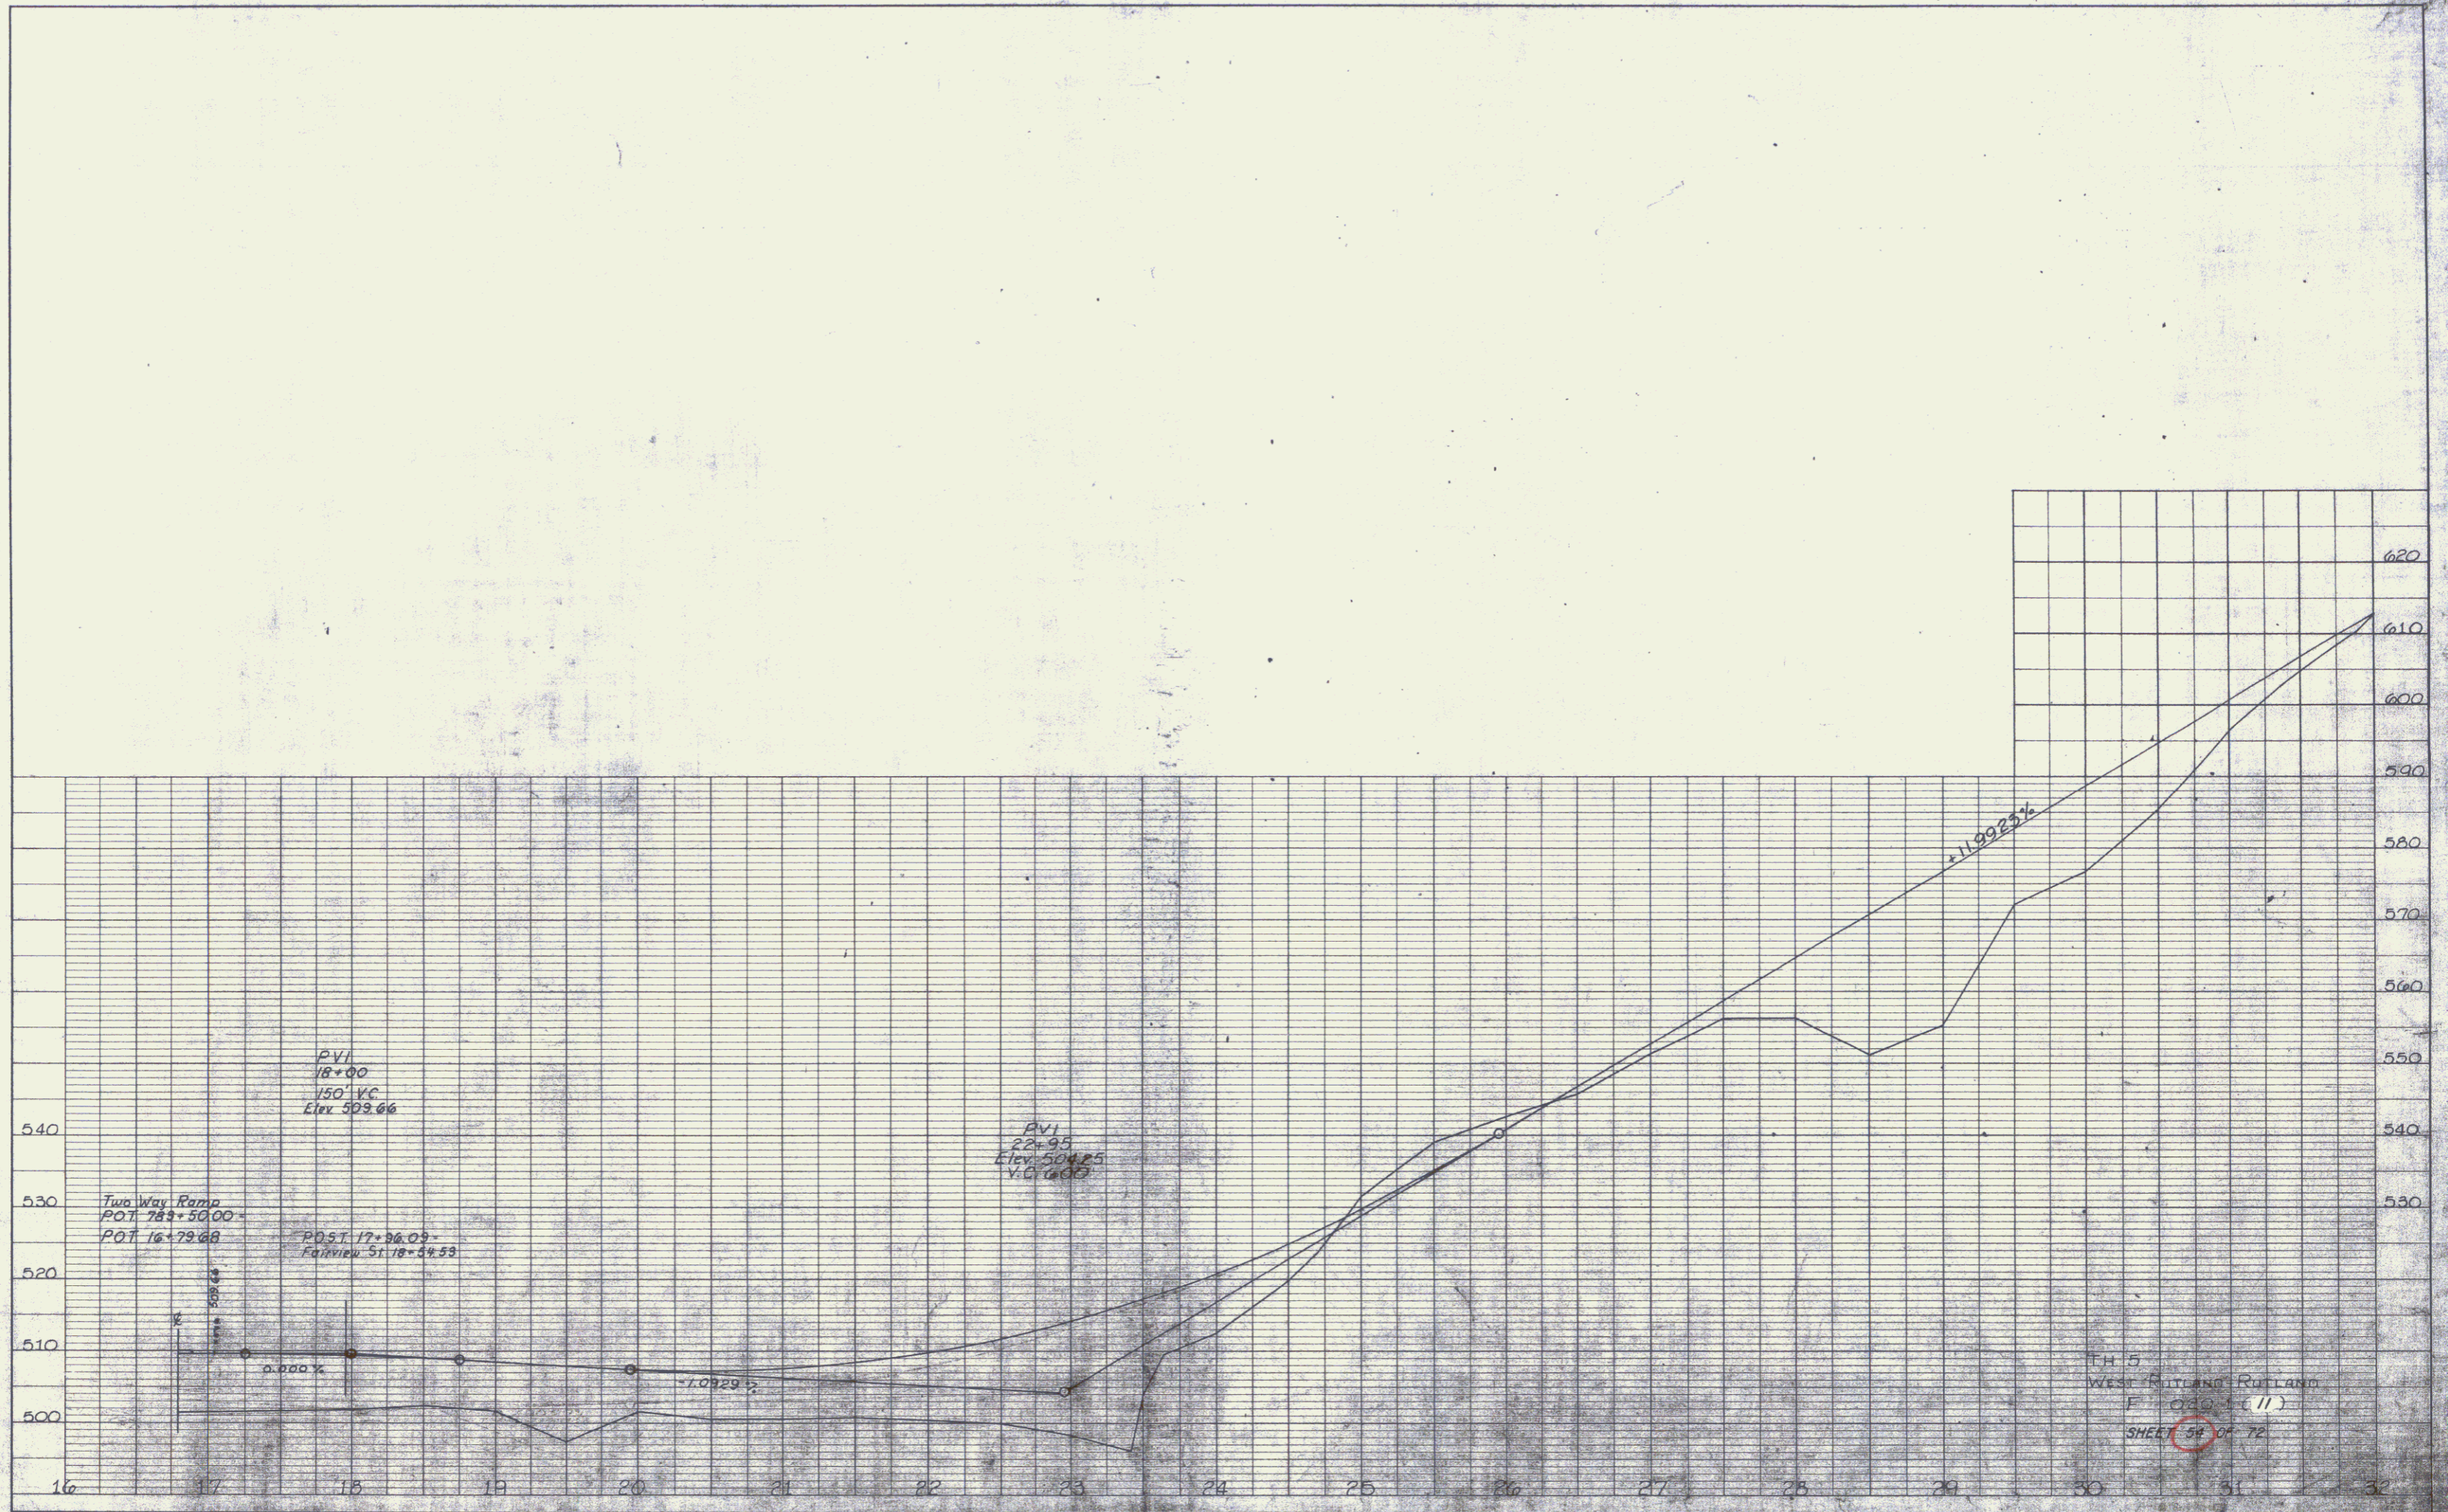

T.H. 5
 WEST RUTLAND RUTLAND
 P. 020 (11)
 SHEET 58 OF 72

M-E RATE L. PLAN PROFILE
 2011 & 2009 CA