


PLAN	NO.	
	DATE	
SURVEYED	BY	
	DATE	
NOTE BOOK	NO.	
	DATE	
ALIGNMENT CHECKED	BY	
	DATE	
BY	DATE	

PROFILE	NO.	
	DATE	
SURVEYED	BY	
	DATE	
NOTE BOOK	NO.	
	DATE	
GRADES CHECKED	BY	
	DATE	
BY	DATE	

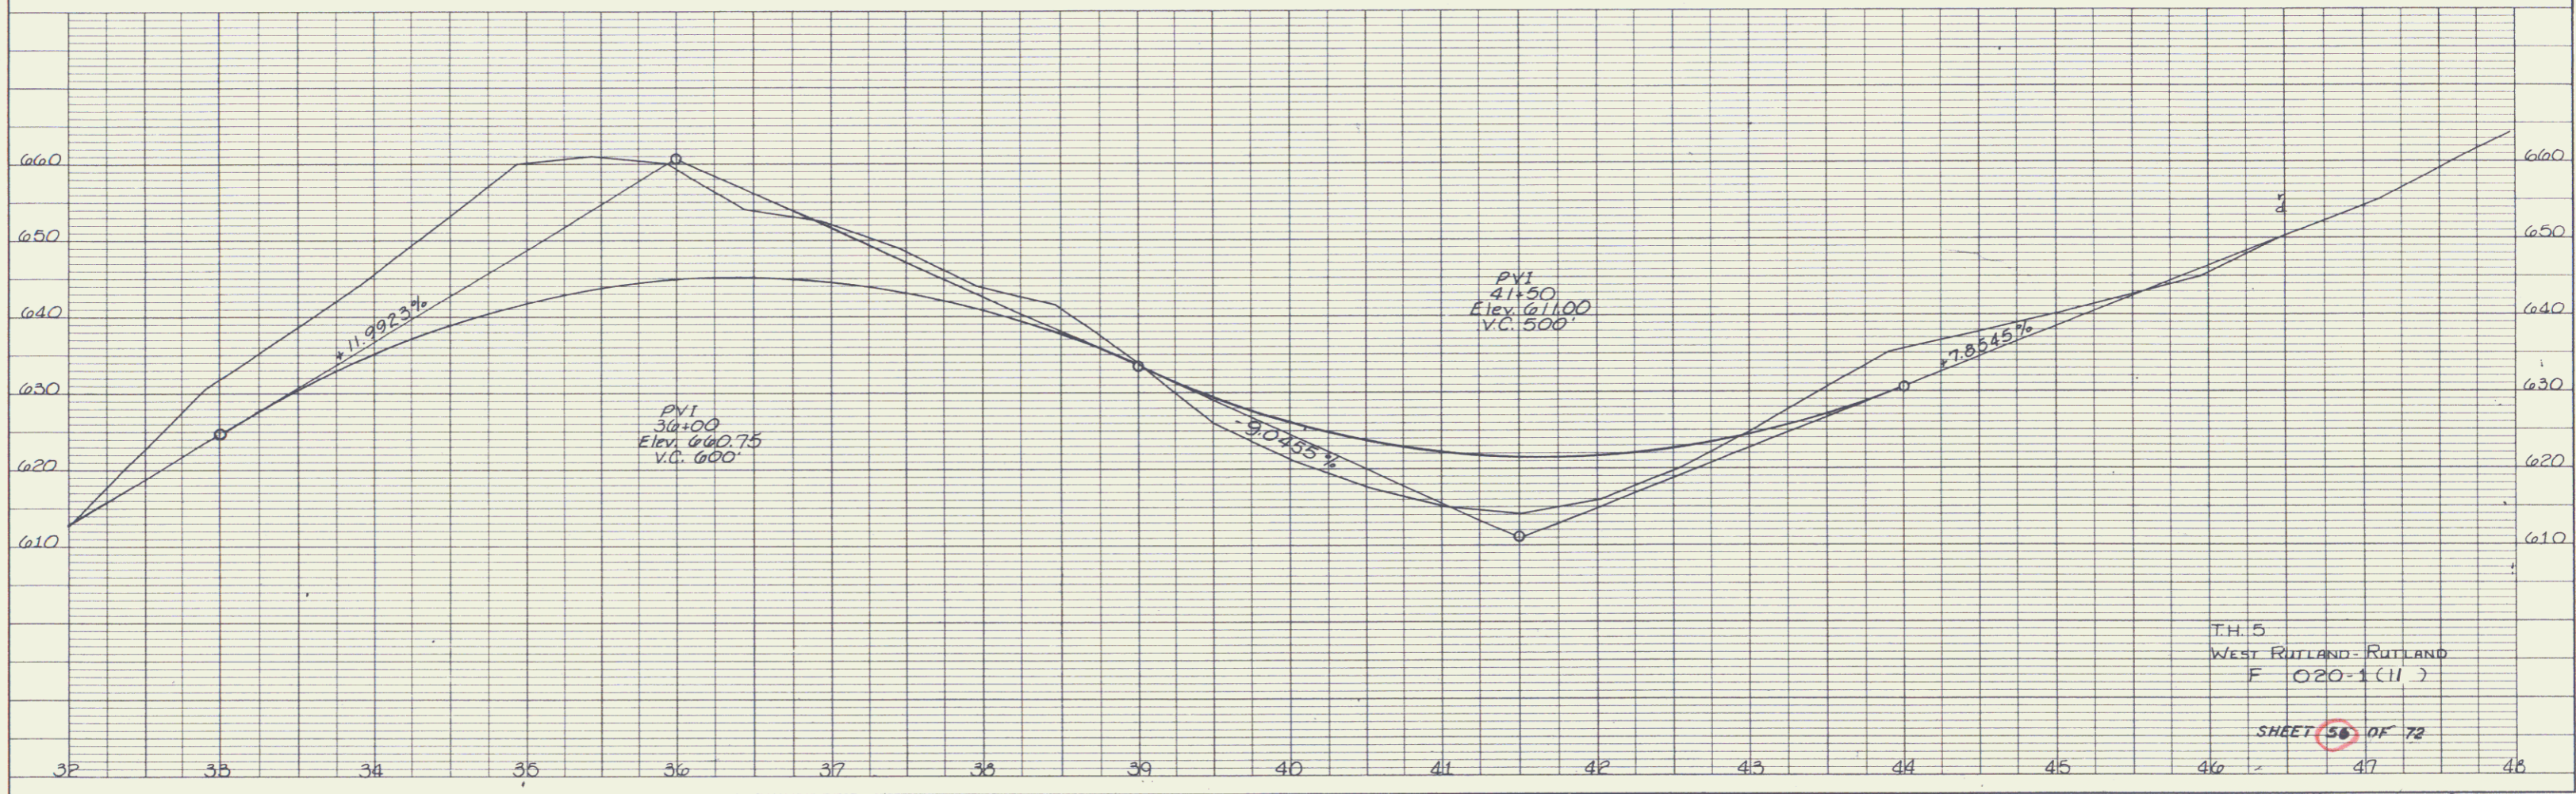

T.H. 5
WEST RUTLAND - RUTLAND
F 020-1(11)

SHEET 56 OF 72

SHEET 4371 OF SHEETS

K&E PLATE 1, PLAN-PROFILE
KUTZEL & ESKEN CO.

60