


|      |           |         |
|------|-----------|---------|
| PLAN | SUBMITTED | DATE    |
|      | NOTE BOOK | BY      |
|      | ALIGNED   | CHECKED |
|      | BY        | DATE    |

|         |                |         |
|---------|----------------|---------|
| PROFILE | SUBMITTED      | DATE    |
|         | NOTE BOOK      | BY      |
|         | GRADES CHECKED | CHECKED |
|         | BY             | DATE    |

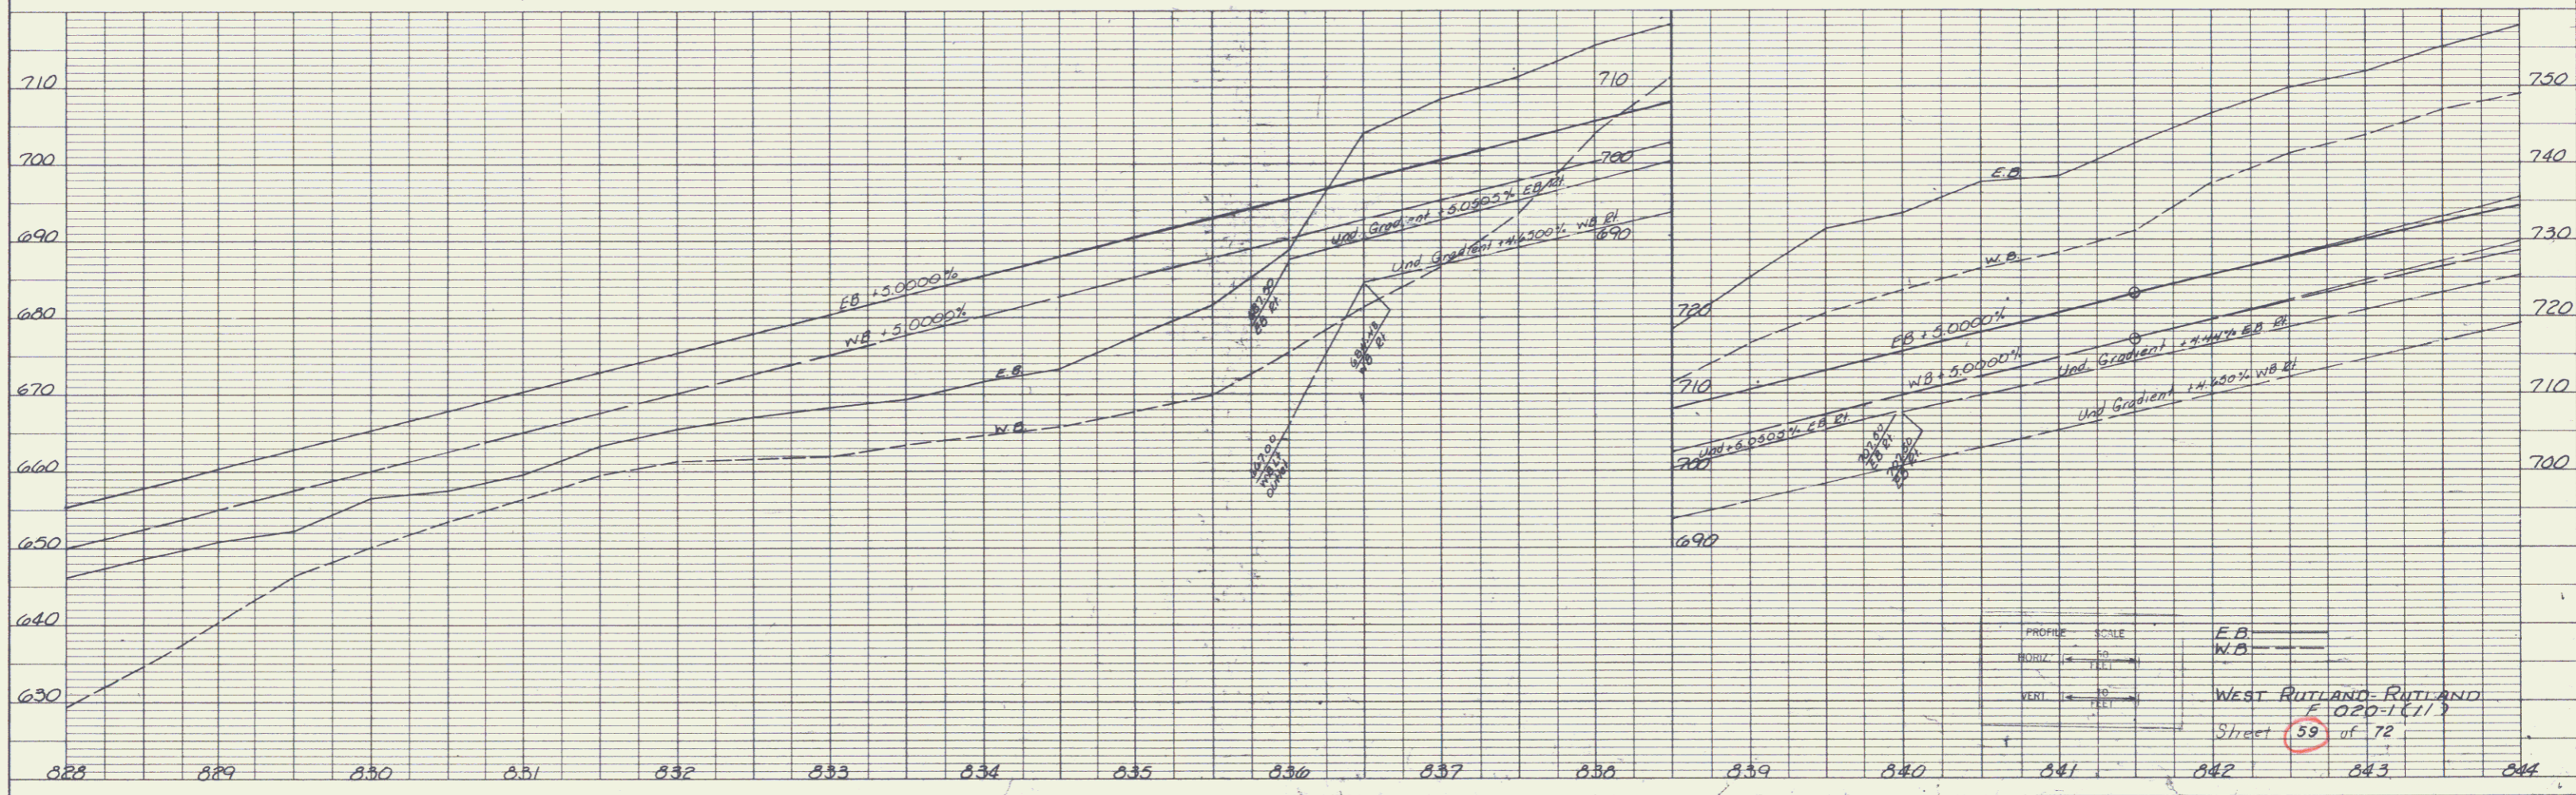

K&E PLATE 1 PLAN-PROFILE  
 RESUEL & SEAR CO.

WEST RUTLAND, RUTLAND  
 F 020-16113  
 Street 59 of 72