

PLAN	SURVEYED	DATE
NOTE BOOK	ADJUSTED	BY
NO.	BY	DATE

PROFILE	SURVEYED	DATE
NOTE BOOK	GRADES CHECKED	BY
NO.	BY	DATE

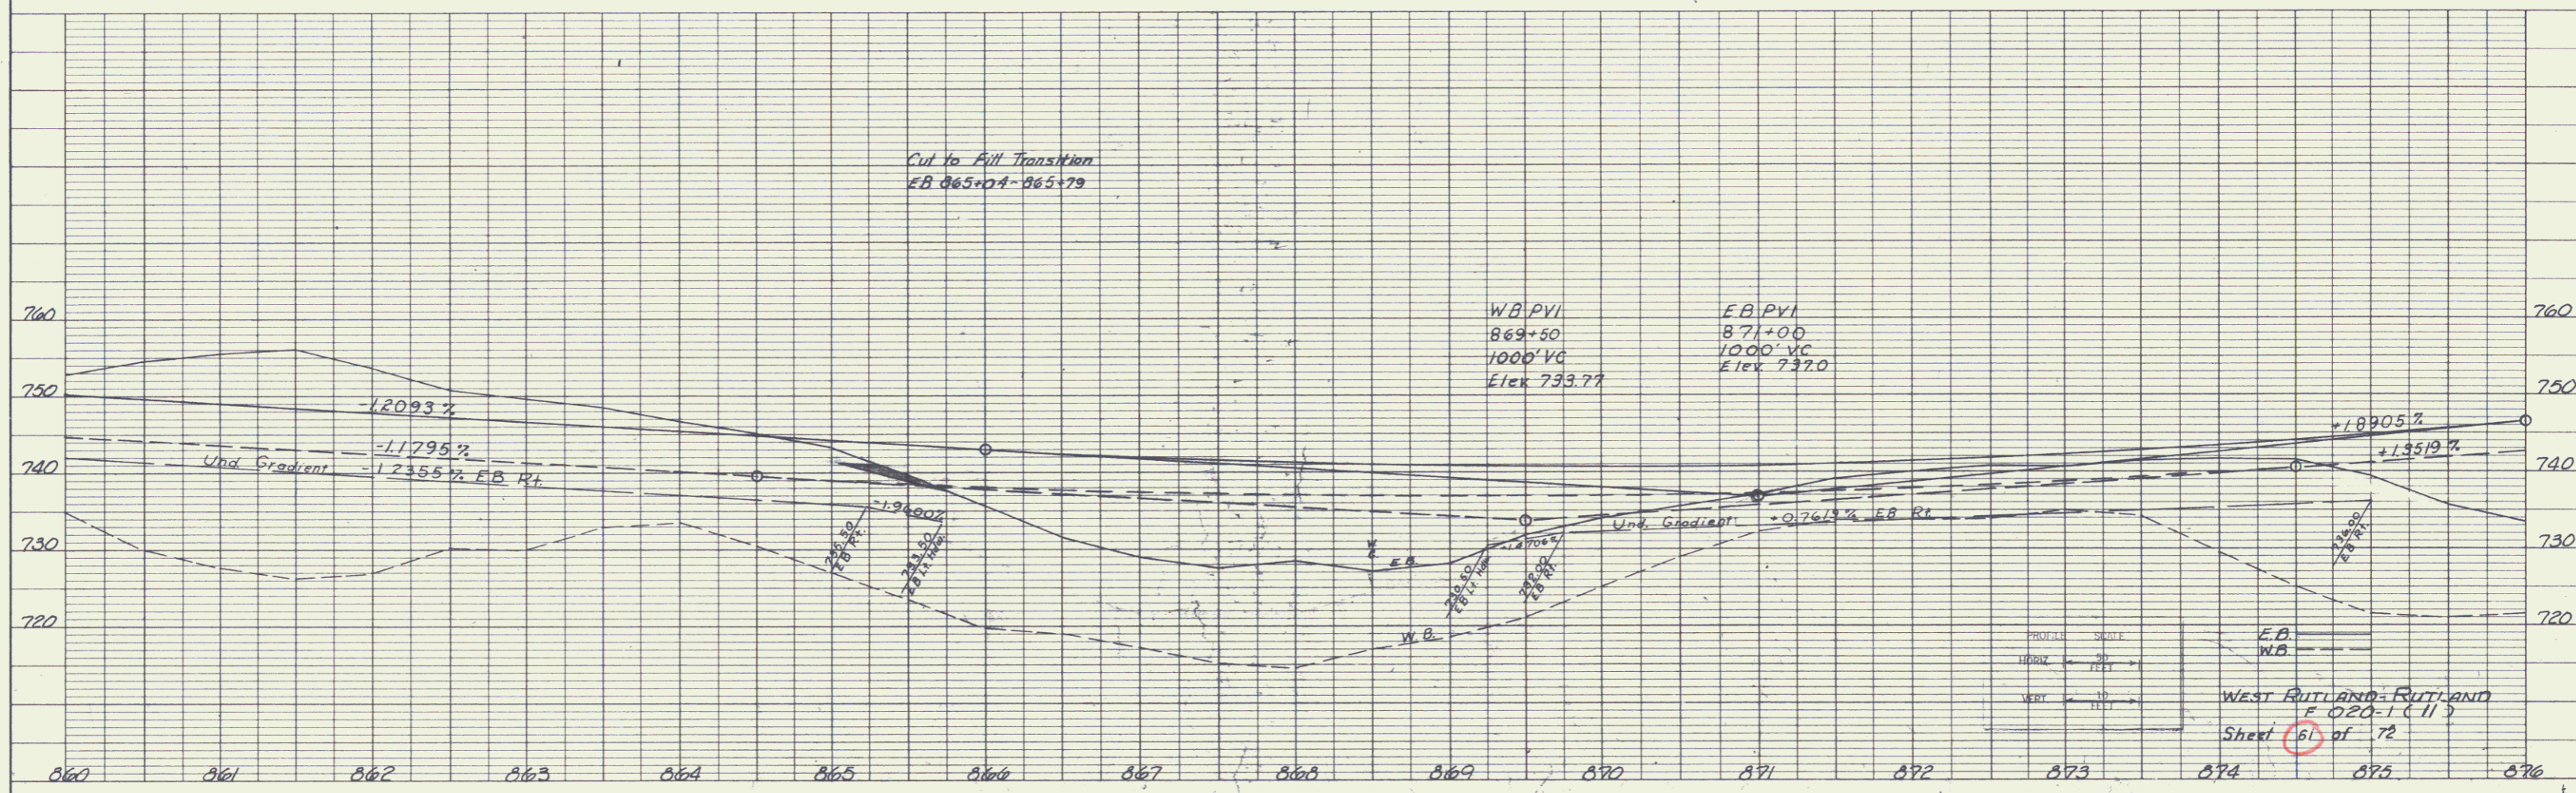


PLATE 1, PLAN PROFILE
SQUINN & EMMER CO.

WEST RUTLAND, RUTLAND
020-1 (11)
Sheet 61 of 72