

PLAN	SURVEYED	BY	DATE
	NOTE BOOK	ALIGNED	CHECKED
	NO.	BY	DATE

PROFILE	SURVEYED	BY	DATE
	NOTE BOOK	GRADES CHECKED	
	NO.	BY	DATE

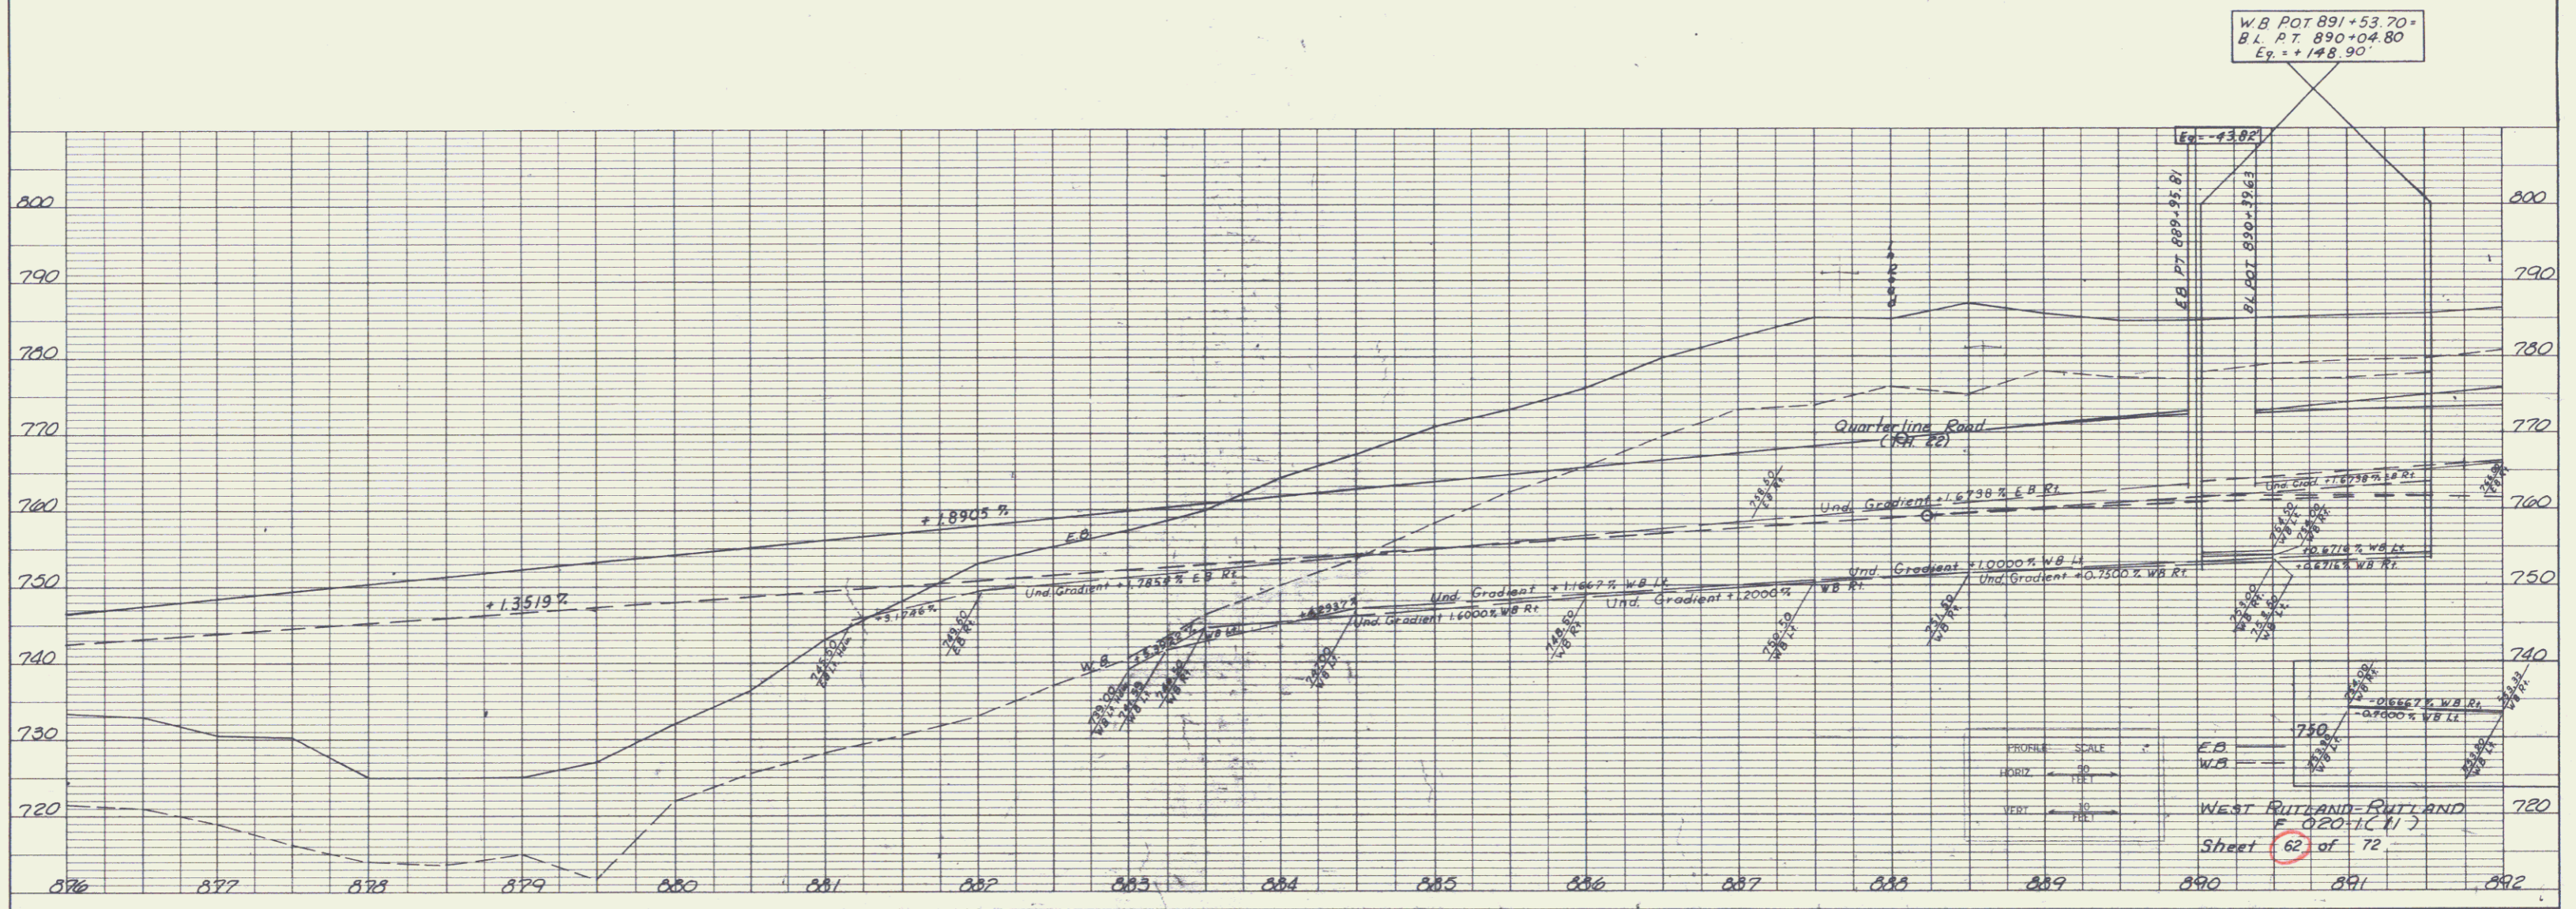


PLATE 1 TRANSVERSE  
 PLUM & SONS CO.

WEST RUTLAND RUTLAND  
 P. 22-1C(1)  
 Sheet 62 of 72