


DATE	
BY	
NO.	
PLAN	
SUPPLIED	
NOTE BOOK	
ALIGNMENT CHECKED	
BY	
DATE	

DATE	
BY	
NO.	
PROFILE	
SUPPLIED	
NOTE BOOK	
GRADES CHECKED	
BY	
DATE	

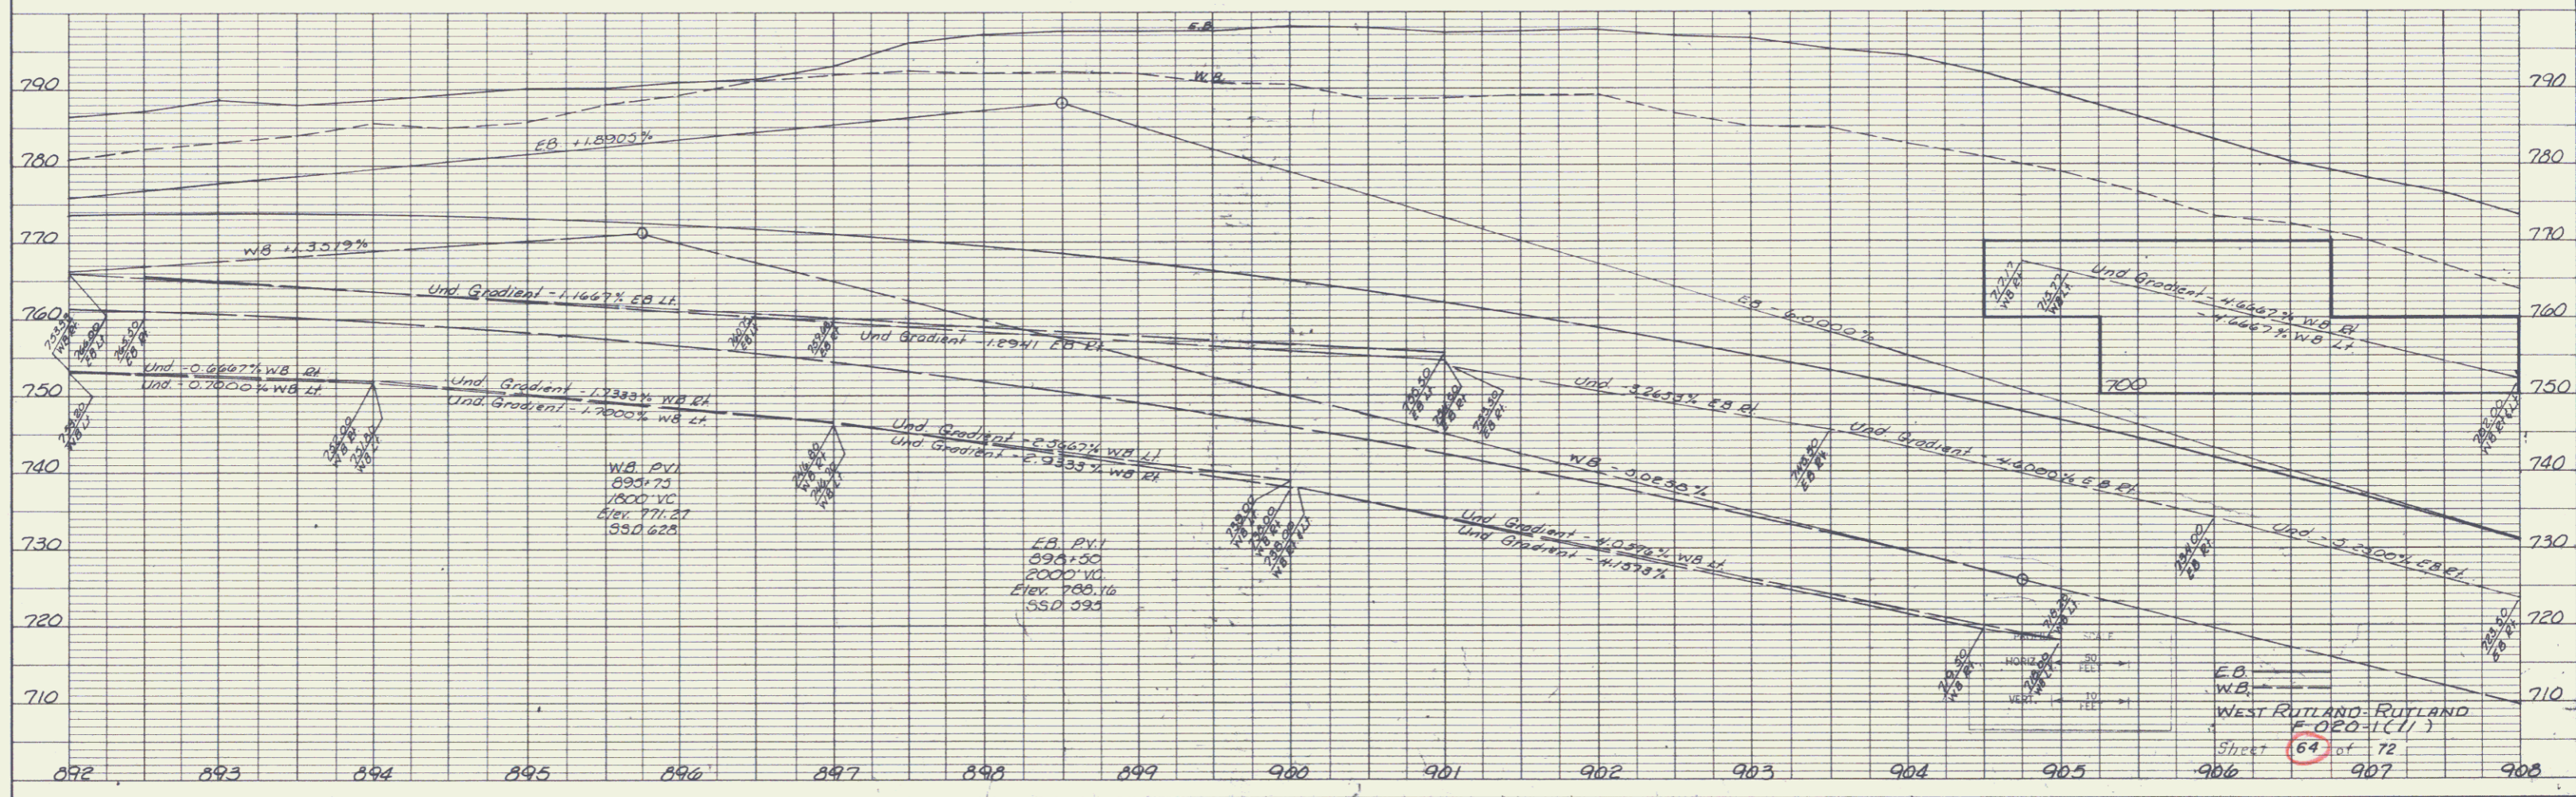

WEST RUTLAND - RUTLAND  
F 020-1(1) 3  
Sheet 64 of 72  
906 907