
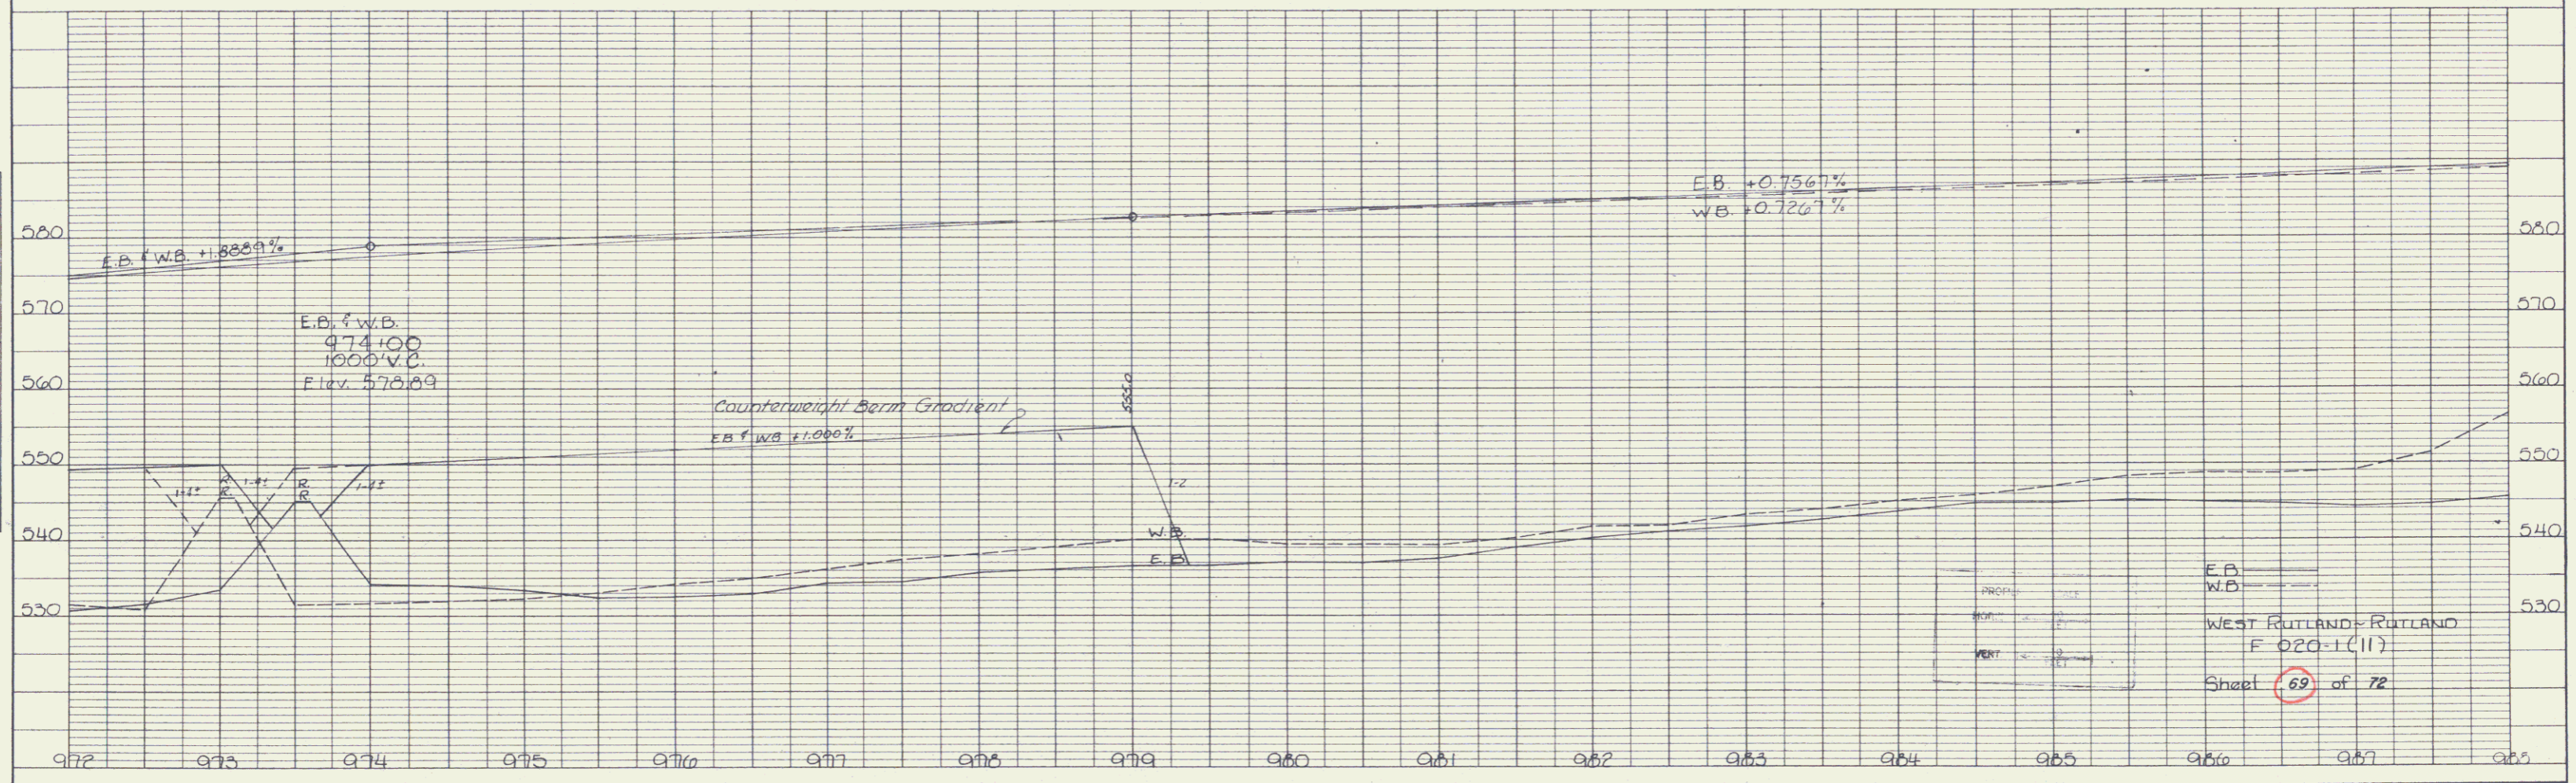


PLAN	DATE	BY
	9/7/72	
SURVEYED	ALIGNED	CHECKED
	REVISION	CHECKED
NOTE BOOK	NO.	

PROFILE	DATE	BY
	9/7/72	
SURVEYED	GRADES	CHECKED
	REVISION	CHECKED
NOTE BOOK	NO.	

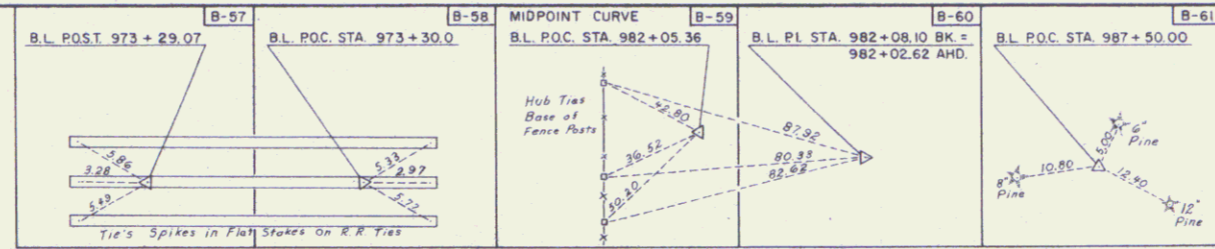

K-E PLATE 1, PLAN-PROFILE
 BEUTEL & BEUTEL CO.