
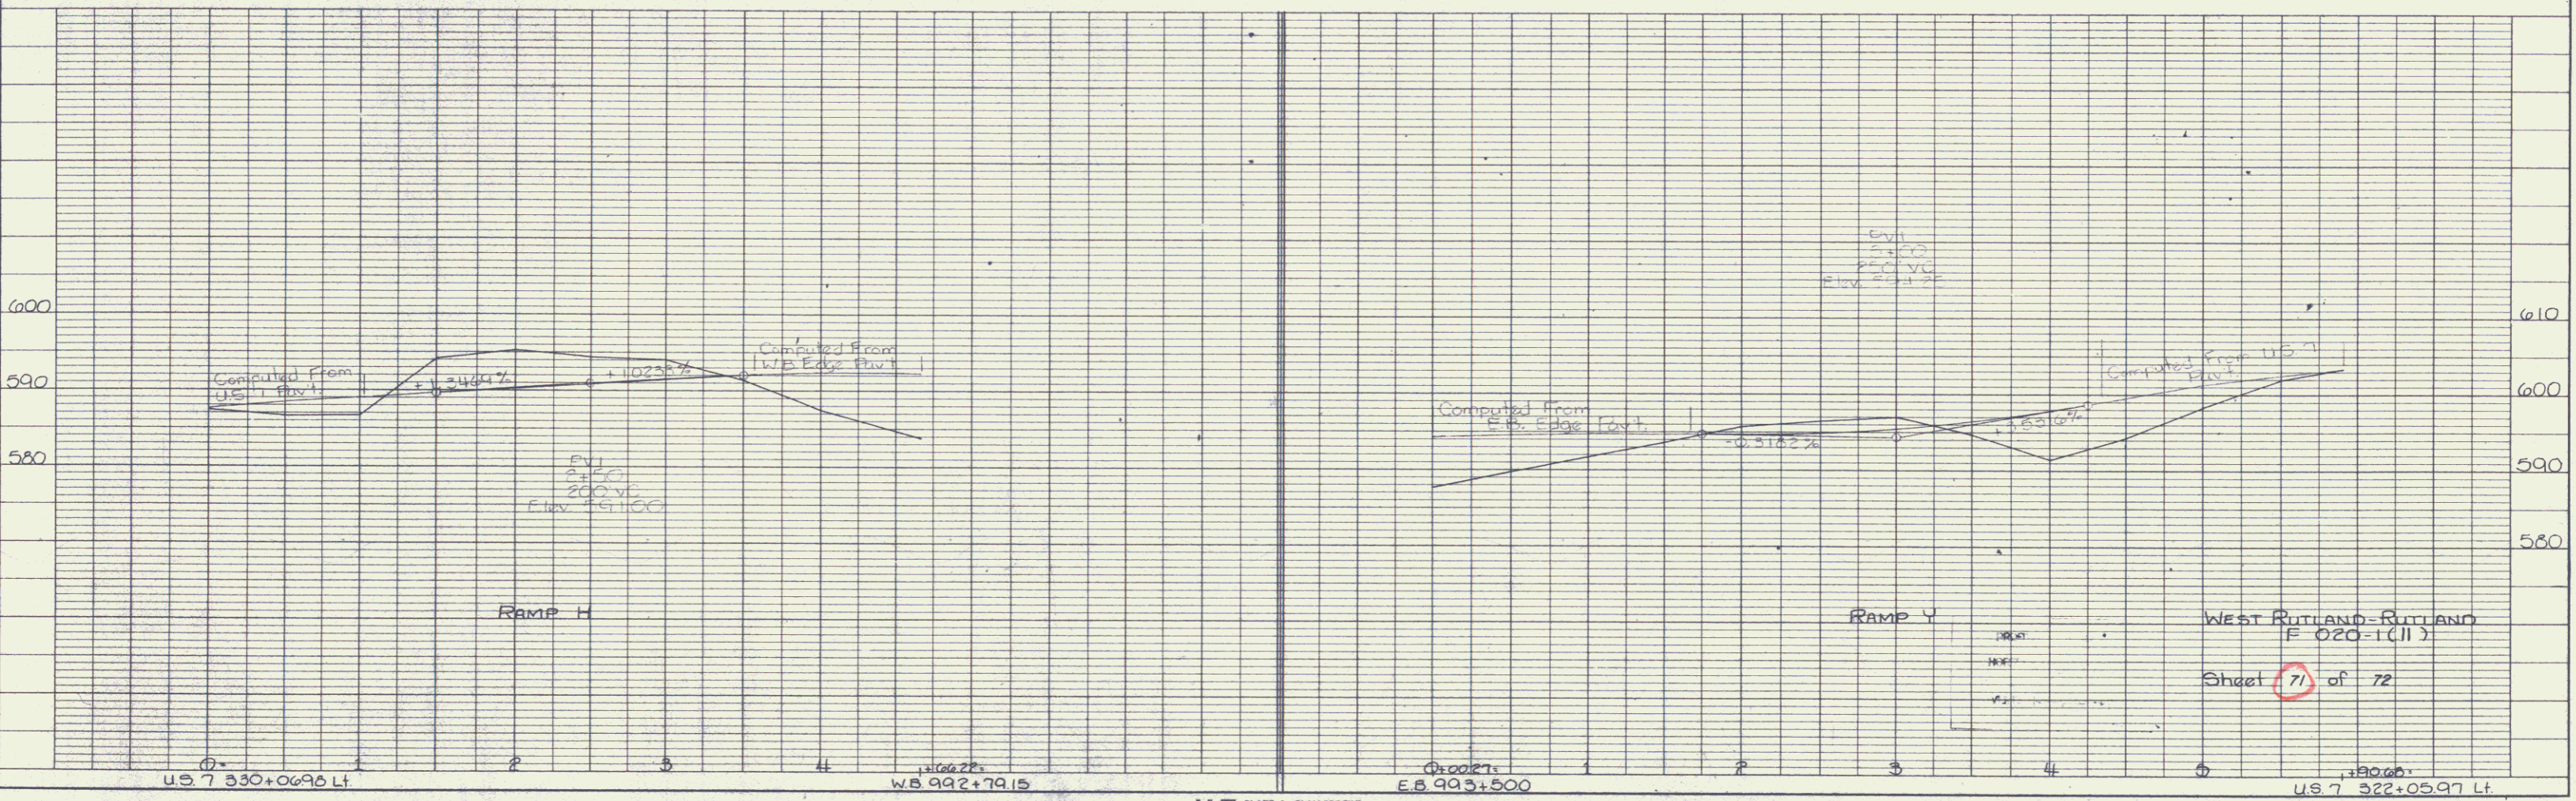


PLAN	DESIGNED	DATE
	PLOTTED	BY
NOTE BOOK	CHECKED	
NO.	BY	

PROFILE	DESIGNED	DATE
	PLOTTED	BY
NOTE BOOK	CHECKED	
NO.	BY	

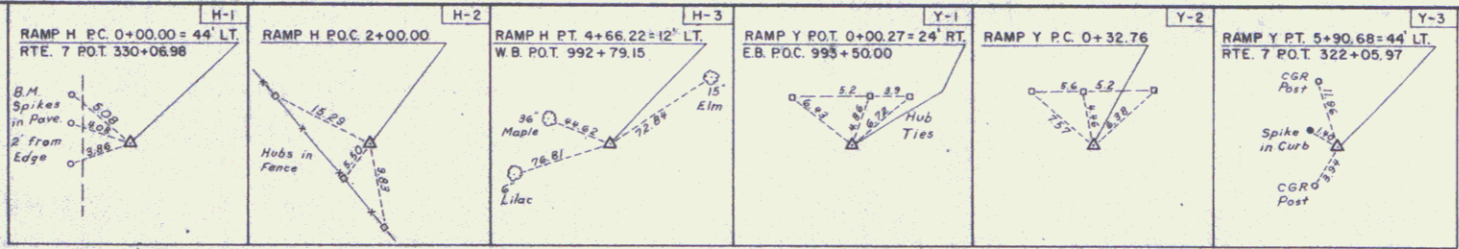

K&E PLATE 1, PLAN-PROFILE  
REUFEL & EIDER CO.