



THIS IS PART OF THE SAME LAND AND PREMISES CONVEYED TO THE STATE OF VERMONT BY THE FOLLOWING INSTRUMENTS: WARRANTY DEED FROM MELVILLE R. MOULTON & WILMA V. MOULTON DATED JUNE 21, 1984 AND RECORDED IN BOOK 179 PAGES 365-367, AND CONDEMNATION ORDER FROM ELIZABETH L. COHEN AND THE TOWN OF ST. JOHNSBURY DATED NOV. 14, 1984 AND RECORDED IN BOOK 181, PAGES 130-139, BOTH OF THE LAND RECORDS OF THE TOWN OF ST. JOHNSBURY.

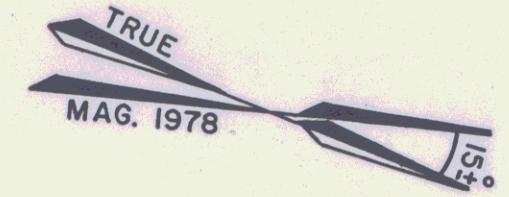

STATE OF VERMONT
TO
STANLEY ALLEN & JOYCE ALLEN

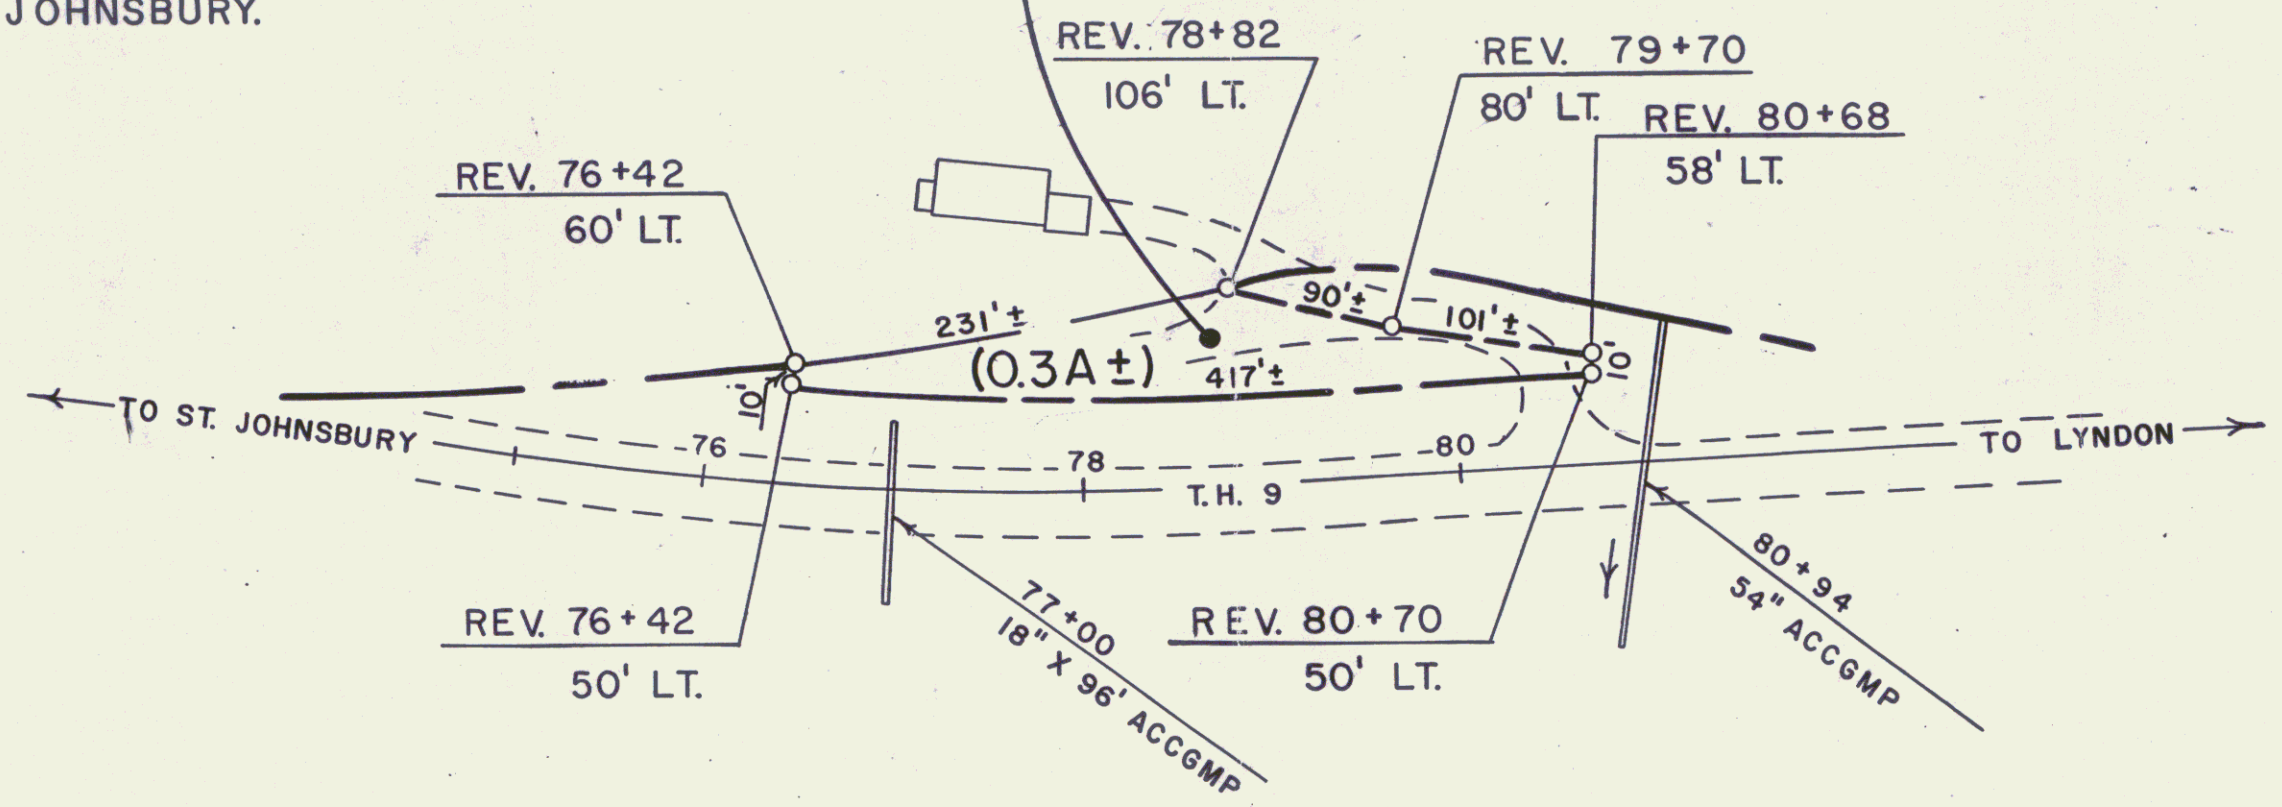

REF: ST. JOHNSBURY DP-FF 041-1(10)
SHEETS 37 & 38 OF 229

STATE OF VERMONT AGENCY OF TRANSPORTATION		
SHEET 16B		
TOWN OF ST. JOHNSBURY		
10		
APPROX. SCALE: 1"=100'	DATE: 1-13-92	DRAWN BY M.R.

