


BEGIN ROW PROJECT  
TQS 0162 (4) STA. 391+00

END ROW PROJECT  
TQS 0162 (4) STA. 395+50

**EXISTING BRIDGE DATA**  
 WF BEAM (5-BEAMS 8'-0" x 8'-0")  
 8" CONC. DECK w/ CONC. GR. POSTS  
 70' SPAN  
 74' OVERALL LENGTH  
 24' ROADWAY  
 12' HEIGHT  
 CONCRETE ABUTMENTS  
 MARINUS, EDITH D.

PLAN  


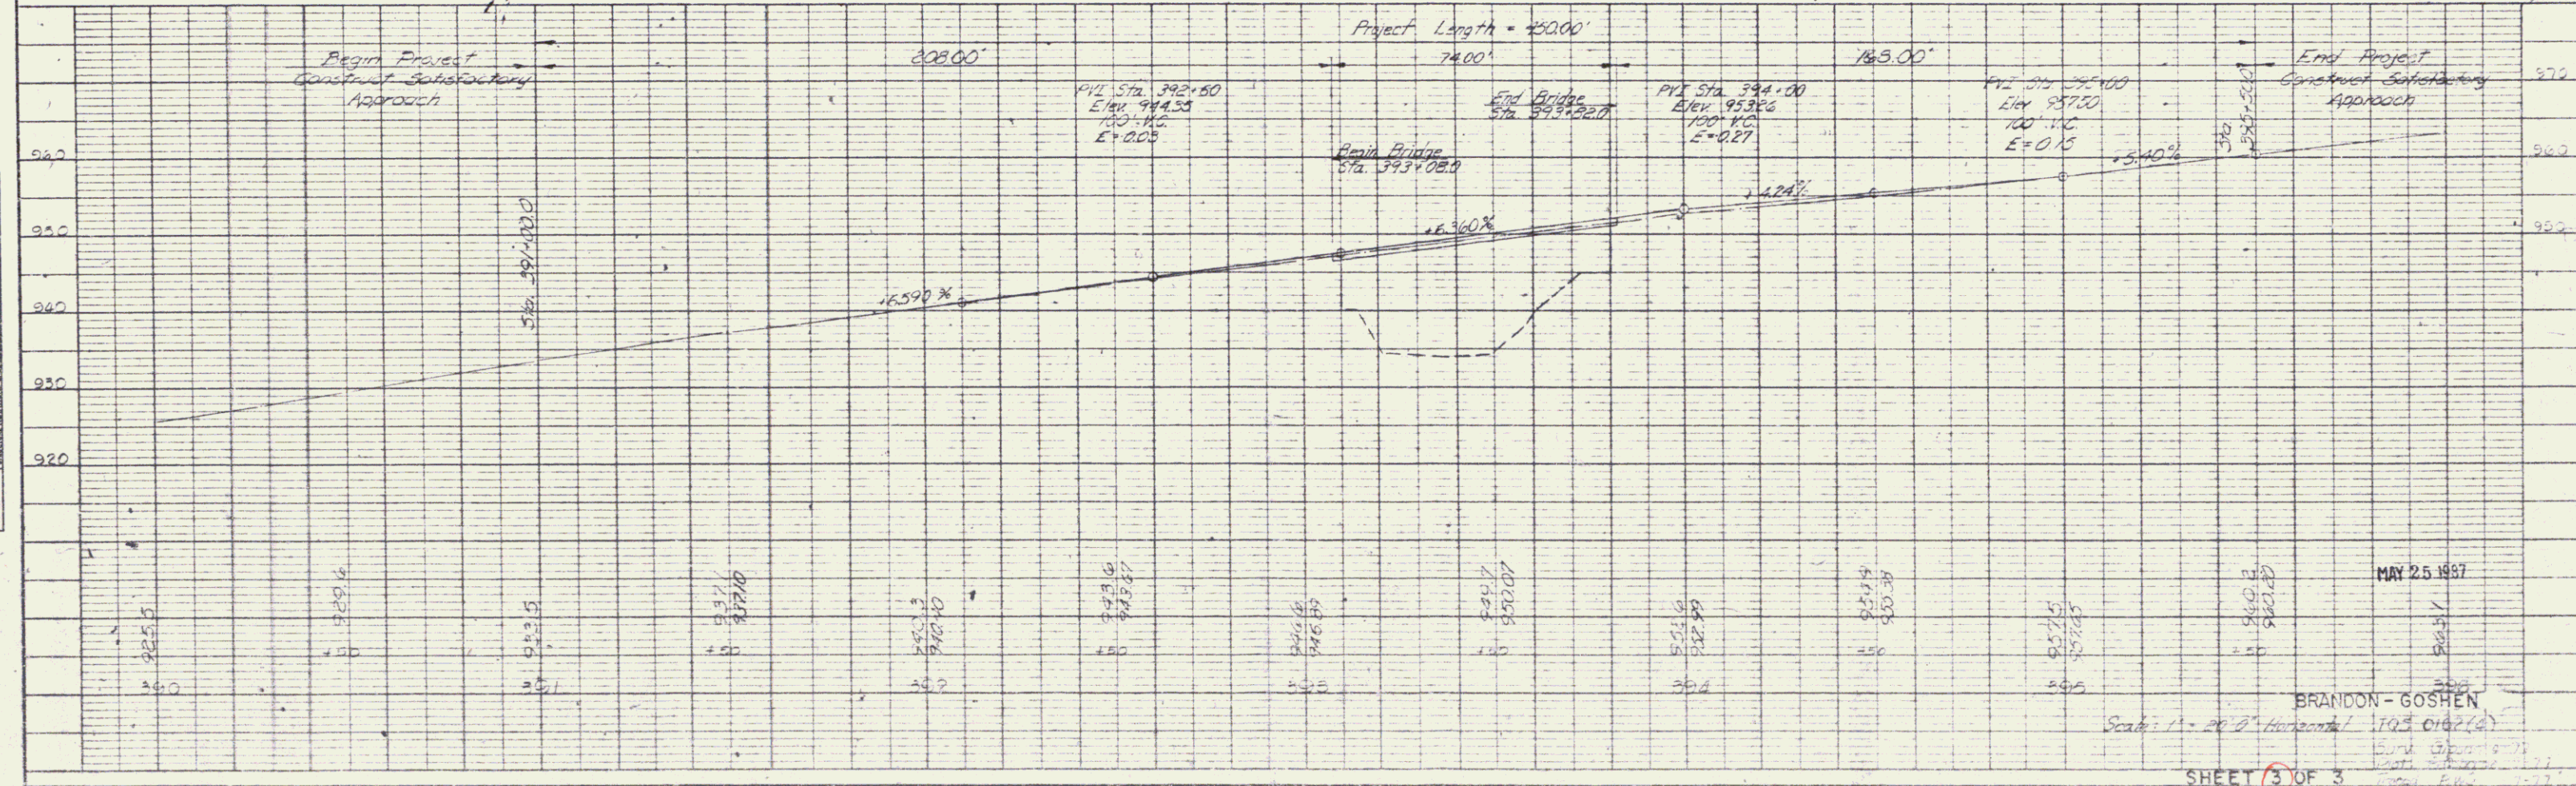

K&E PLATE 1 PLAN PROFILE  
 MAY 25 1997

SHEET 3 OF 3

3