





**BEGIN R.O.W. PROJECT
 F 034-1(II) S STA. 247+50Q**

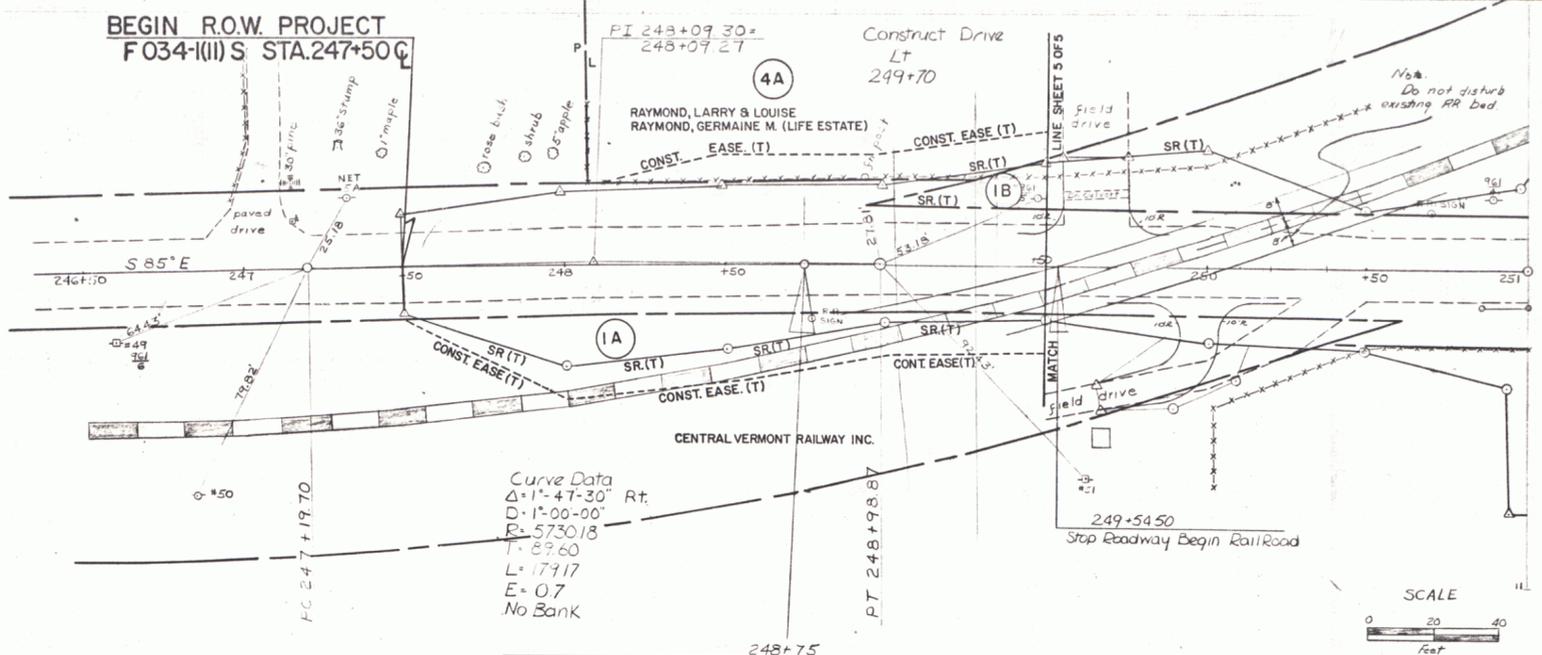

Construct Satisfactory Approach BEGIN PROJECT F-034-1(II) S

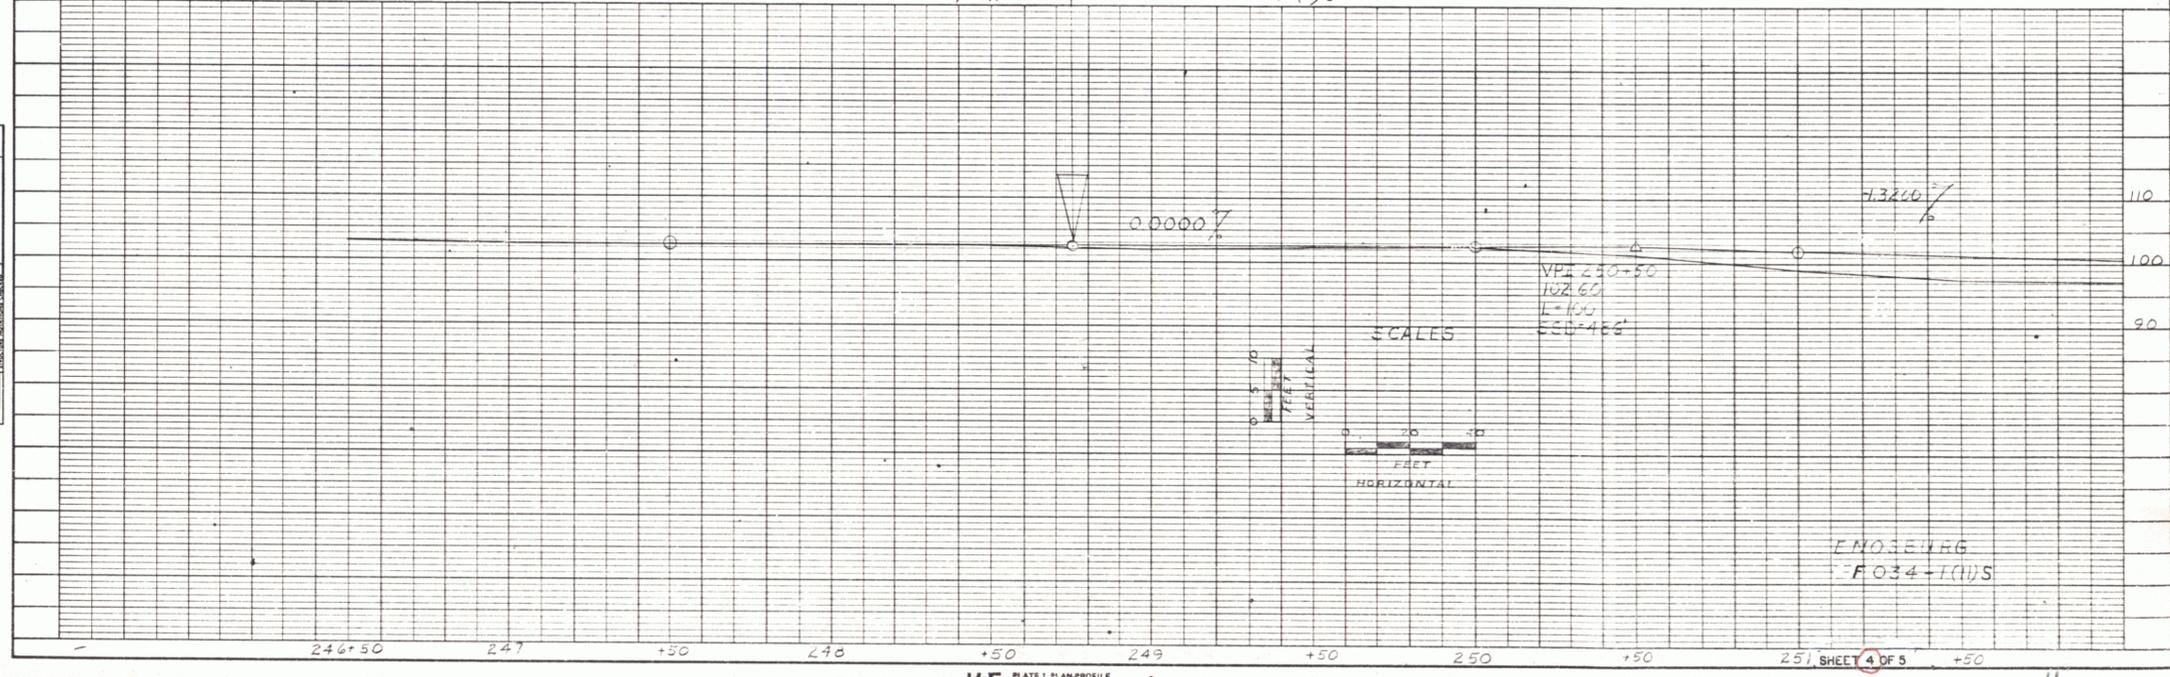

ENOSEVING
 F 034-1(II) S