


INDEX OF SHEETS

STATE OF VERMONT AGENCY OF TRANSPORTATION



PROPOSED IMPROVEMENT TOWN OF CORNWALL COUNTY OF ADDISON VERMONT ROUTE 30

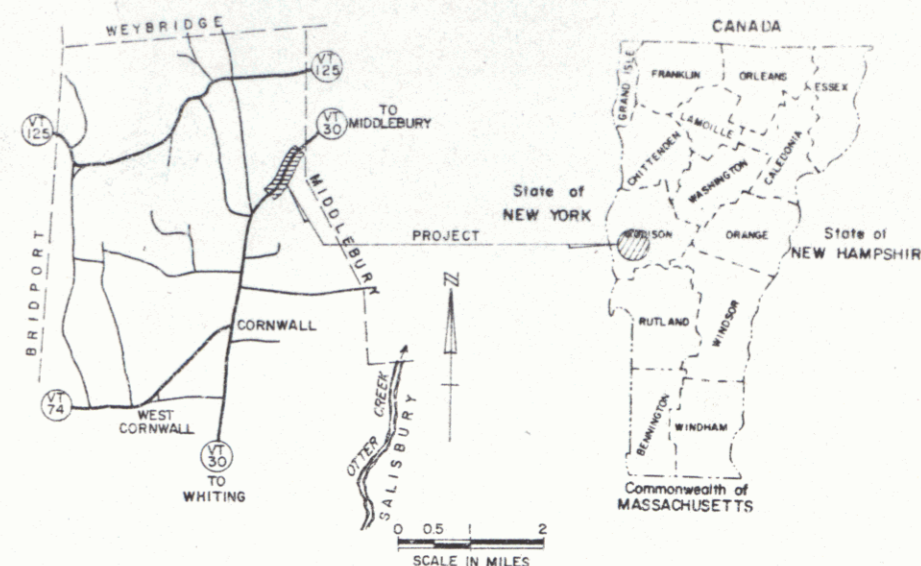

R.O.W. PLANS

BEGIN R.O.W. PROJECT RS TQS 0161 (4)
STA. 290+00 CL

BEGINNING AT A POINT APPROXIMATELY 0.950 MILES
SOUTHERLY OF THE CORNWALL-MIDDLEBURY TOWN
LINE AND EXTENDING 0.303 MILES IN A NORTHEASTERLY DIRECTION
LENGTH OF ROADWAY 1600.00 FEET 0.303 MILES
LENGTH OF PROJECT 1600.00 FEET 0.303 MILES
LENGTH OF R.O.W. PROJECT = 2000.00 FEET = 0.379 MILES

TRAFFIC DATA
1979 ADT 2170
1989 ADT 2620
1989 DHV 370
D 58%
T 3%
V 50 MPH


END R.O.W. PROJECT RS TQS 0161 (4)
STA. 310+00 CL



CONVENTIONAL SIGNS

- LINE
- LINE
- OF ACCESS
- OF ACCESS
- LINE
- WALL
- ET. WAY
- RAIL
- AD
- LINE
- POLE
- ONE POLE
- LINE
- OF
- TY LINE
- AKING LINE
- RIGHTS
- CUT
- SLOPE

DATUM
VERTICAL
HORIZONTAL

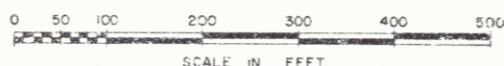

Pin # 76F117

PROJECT PROCESSED UNDER
SECONDARY ROAD PLAN

These plans are subject to such engineering changes as may be required by the Federal Highway Admin or the Director of Engineering and Const. Construction is to be carried on in accordance with these plans and the Standard Specifications for Highway and Bridge Construction dated March, 1976, as approved by the Federal Highway Administration on October 27, 1976, for use on this project, including all subsequent revisions and such revised specifications and special provisions as are incorporated in these plans.

APPROVED: *Wesley R. ...*
CHIEF, PROPERTY ADMINISTRATION
DATE: 8-28-78

SUBMITTED BY CHIEF OF THE STATE TRANSPORTATION BOARD

APPROVED: *W. ...* DATE: 8-28-78
DIRECTOR OF ENGINEERING AND CONSTRUCTION

DEPARTMENT OF TRANSPORTATION
FEDERAL HIGHWAY ADMINISTRATION

APPROVED: _____ DATE: _____
DIVISION ADMINISTRATOR

CORNWALL
PROJECT RS TQS 0161 (4)

SHEET 1 OF 6 SHEETS

SRS 12/17/73