


INDEX OF SHEETS

# STATE OF VERMONT AGENCY OF TRANSPORTATION



## PROPOSED IMPROVEMENT TOWN OF CORNWALL COUNTY OF ADDISON VERMONT ROUTE 30

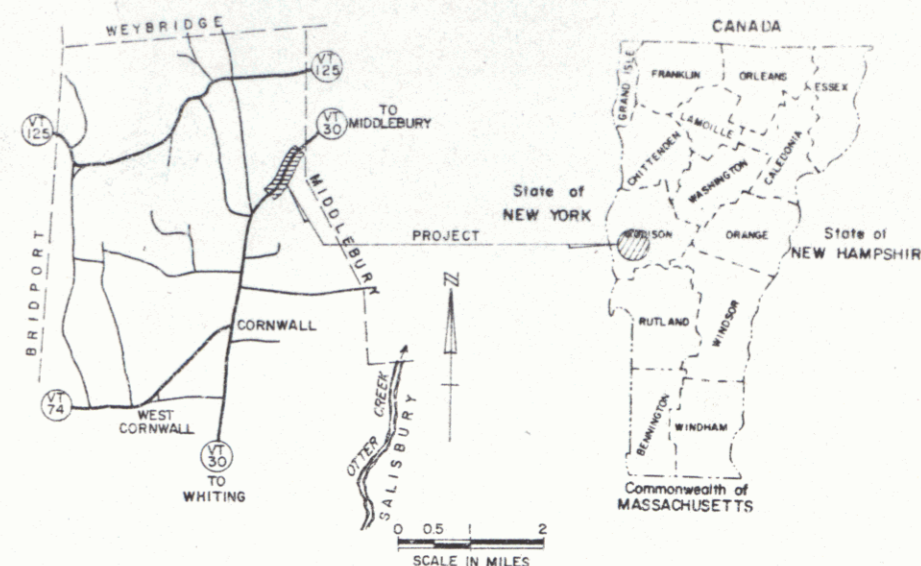

R.O.W. PLANS

BEGIN R.O.W. PROJECT RS TQS 0161 (4)  
STA. 290+00 CL

BEGINNING AT A POINT APPROXIMATELY 0.950 MILES  
SOUTHERLY OF THE CORNWALL-MIDDLEBURY TOWN  
LINE AND EXTENDING 0.303 MILES IN A NORTHEASTERLY DIRECTION  
LENGTH OF ROADWAY 1600.00 FEET 0.303 MILES  
LENGTH OF PROJECT 1600.00 FEET 0.303 MILES  
LENGTH OF R.O.W. PROJECT = 2000.00 FEET = 0.379 MILES

TRAFFIC DATA  
1979 ADT 2170  
1989 ADT 2620  
1989 DHV 370  
D 58%  
T 3%  
V 50 MPH

END R.O.W. PROJECT RS TQS 0161 (4)  
STA. 310+00 CL



CONVENTIONAL SIGNS

- LINE
- LINE
- OF ACCESS
- OF ACCESS
- LINE
- WALL
- ET. WAY
- RAIL
- AD
- LINE
- POLE
- ONE POLE
- LINE
- RIGHTS
- CUT
- SLOPE

DATUM  
VERTICAL \_\_\_\_\_  
HORIZONTAL \_\_\_\_\_



Pin # 76F117

PROJECT PROCESSED UNDER  
SECONDARY ROAD PLAN

These plans are subject to such engineering changes as may be required by the Federal Highway Administration or the Director of Engineering and Construction. Construction is to be carried on in accordance with these plans and the Standard Specifications for Highway and Bridge Construction dated March, 1976, as approved by the Federal Highway Administration on October 27, 1976, for use on this project, including all subsequent revisions and such revised specifications and special provisions as are incorporated in these plans.

APPROVED: *Wesley R. Quinn*  
CHIEF, PROPERTY ADMINISTRATION  
DATE: 8-28-78

SUBMITTED BY CHIEF OF THE STATE TRANSPORTATION BOARD

APPROVED: *W. J. Quinn* DATE: 8-28-78  
DIRECTOR OF ENGINEERING AND CONSTRUCTION

DEPARTMENT OF TRANSPORTATION  
FEDERAL HIGHWAY ADMINISTRATION

APPROVED: \_\_\_\_\_ DATE: \_\_\_\_\_  
DIVISION ADMINISTRATOR

CORNWALL  
PROJECT RS TQS 0161 (4)  
SHEET 1 OF 6 SHEETS

D-10 SRS 12/17/73

