


DATE	2-23-82
BY	L.P.A.
CHECKED	L.P.A.
PROJECT	CONSTRUCT DRIVE
NO. OF SHEETS	8
SHEET NO.	8
SCALE	AS SHOWN
PLANNING	
ENGINEERING	
CONSTRUCTION	

DATE	
BY	
CHECKED	
PROJECT	CONSTRUCT DRIVE
NO. OF SHEETS	8
SHEET NO.	8
SCALE	AS SHOWN
PLANNING	
ENGINEERING	
CONSTRUCTION	

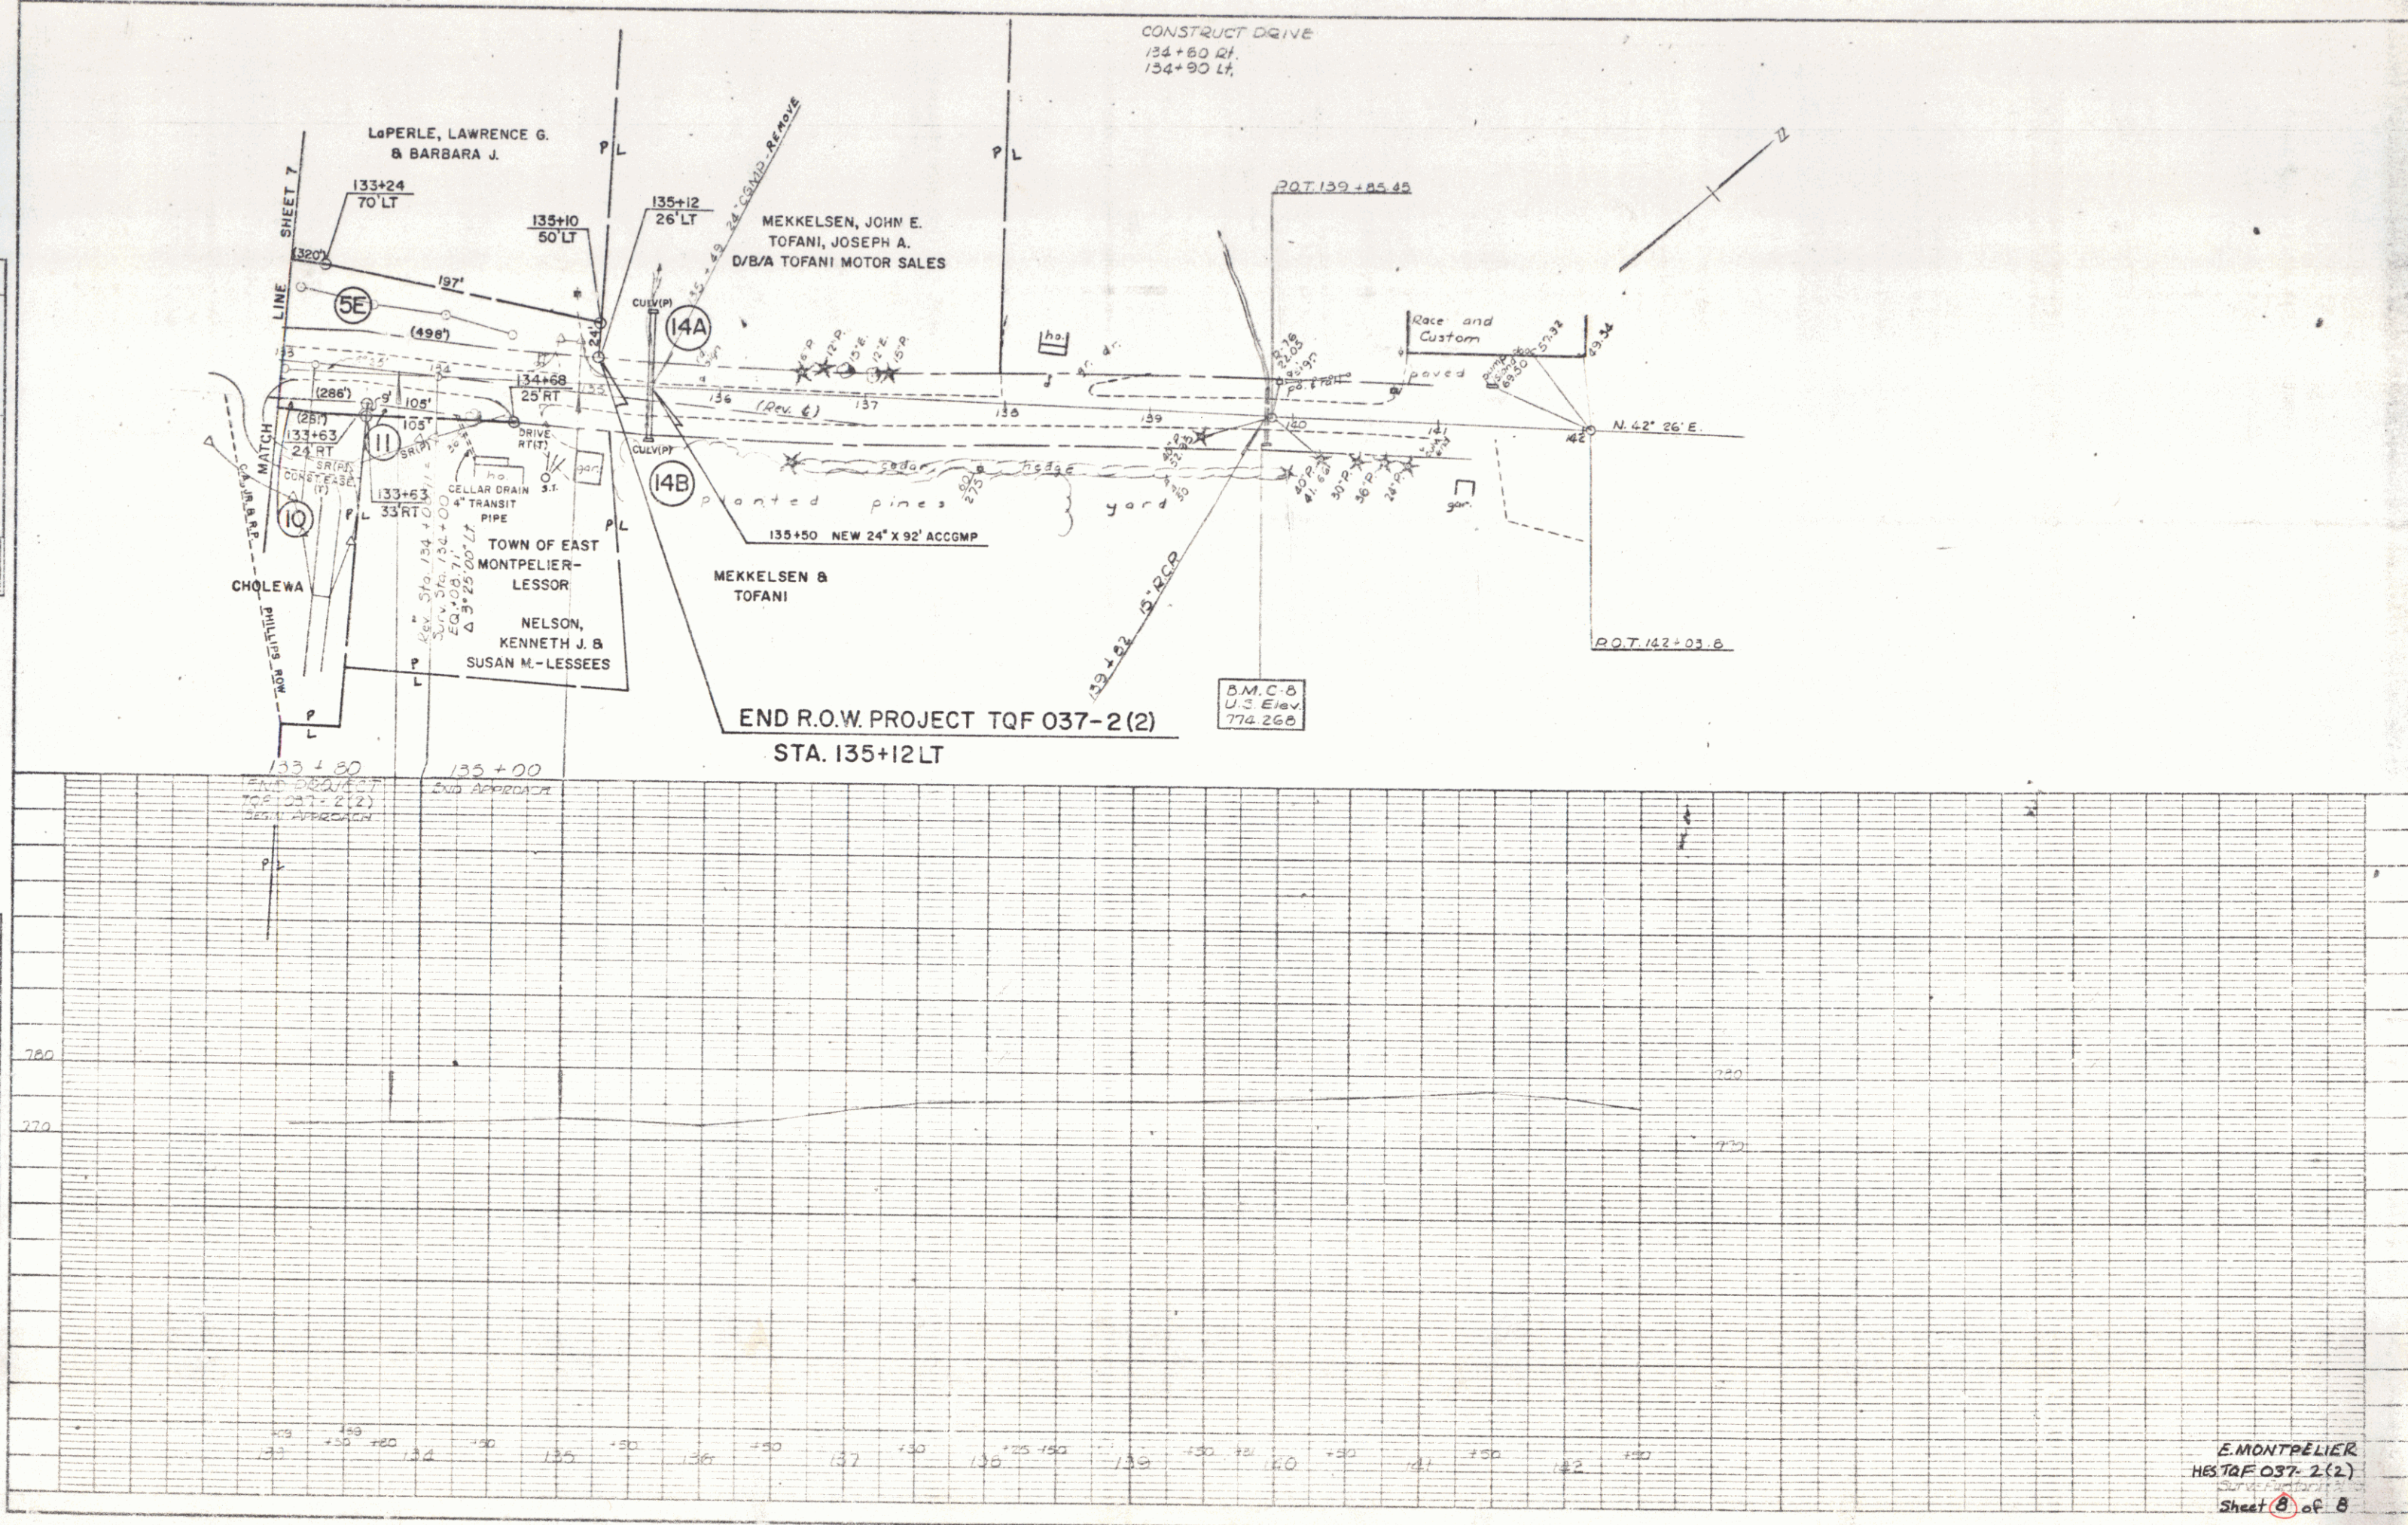

END R.O.W. PROJECT TQF 037-2(2)
STA. 135+12LT

B.M. C-8
U.S. Elev
774.268

E. MONTPELIER
HESTR 037-2(2)
Sheet 8 of 8

K-5 PLATE 1, PLAN/PROFILE

