

INDEX OF SHEETS

STATE OF VERMONT  
AGENCY OF TRANSPORTATION




PROPOSED IMPROVEMENT  
**TOWN OF FERRISBURG**  
COUNTY OF ADDISON

**U.S. ROUTE 7 (F.A.P.)**

SECTION I  
BEGINNING AT A POINT ON U.S. 7 APPROXIMATELY 2.187 MILES  
SOUTHERLY OF THE FERRISBURG - CHARLOTTE TOWN LINE AND  
EXTENDING NORTHERLY 0.511 MILES.


LENGTH OF PROJECT 2700.12 FEET = 0.511 MILES  
LENGTH OF R.O.W. PROJECT 2700.12 FEET = 0.511 MILES  
WORK TO BE PERFORMED UNDER THIS PROJECT INCLUDES: GRADING,  
DRAINAGE, SUBBASE AND PAVEMENT, AND THE REMOVAL OF EXISTING  
CONCRETE PAVEMENT.

TOTAL LENGTH OF PROJECT 3250.12 FEET = 0.615 MILES

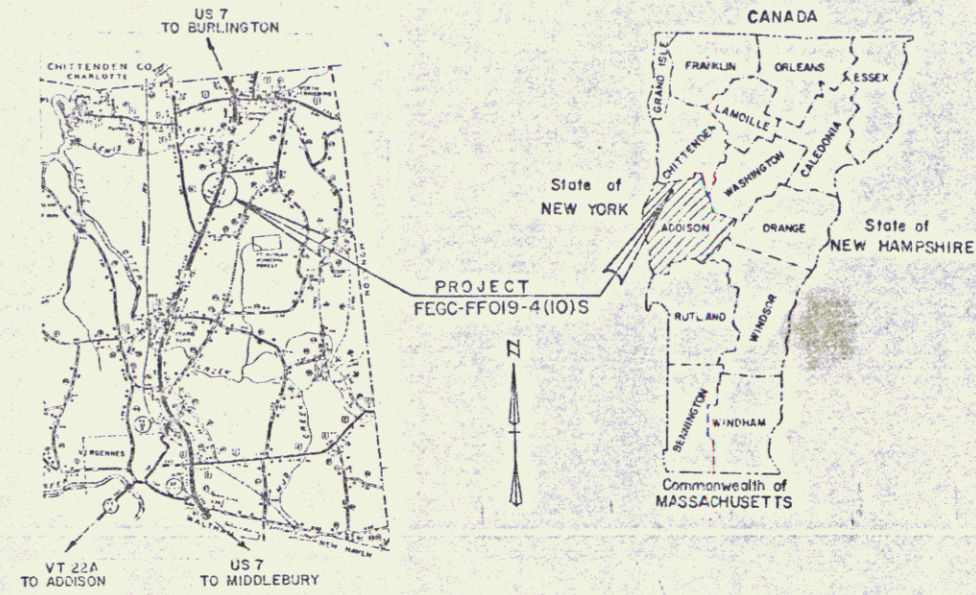

0.5 0 1 2  
SCALE IN MILES

**R.O.W. PLANS**

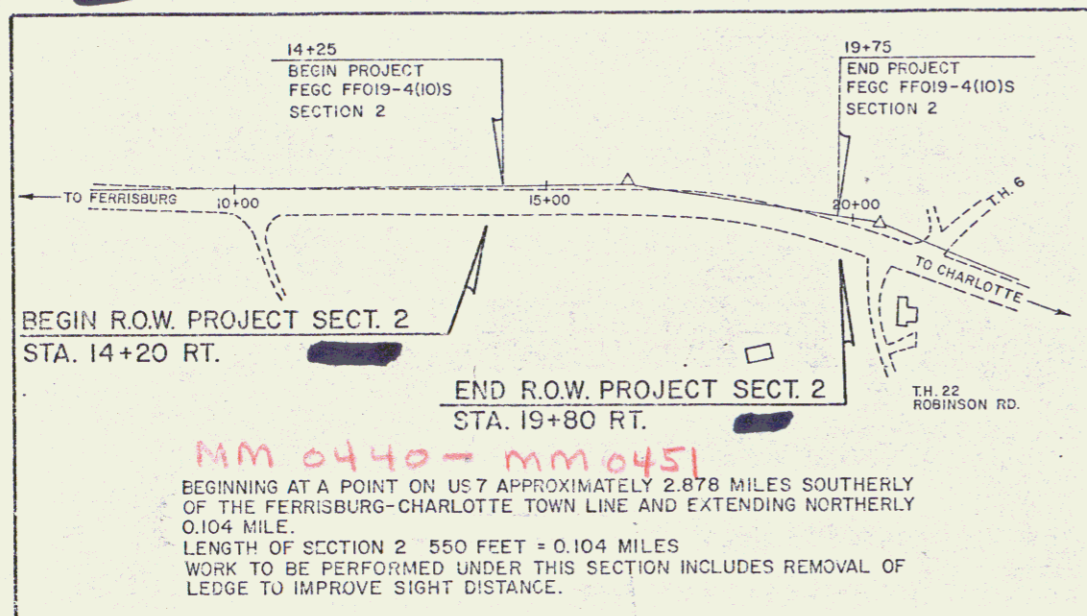

RIGHT-OF-WAY DIVISION  
TOWN FILE

PERPETUAL  
Town of Ferrisburg  
(To Be Returned To R.O.W. Division)

CONVENTIONAL SIGNS

COUNTY LINE	---
TOWN LINE	- - - -
LIMITS OF ACCESS	—o—o—
POINT OF ACCESS	X
FENCE LINE	—x—x—
STONE WALL	—x—x—
TRAVELED WAY	—x—x—
GUARD RAIL	—x—x—
RAILROAD	—x—x—
SURVEY LINE	—x—x—
CULVERT	—x—x—
POWER POLE	o
TELEPHONE POLE	o
TREE	o
CONTROL OF ACCESS	—x—x—
PROPERTY LINE	—x—x—
R.O.W. TAKING LINE	—x—x—
SLOPE RIGHTS	—x—x—
TOP OF CUT	—x—x—
TOE OF SLOPE	—x—x—

270+00 MP 510  
BEGIN PROJECT FECC FF019-4(10)S  
SECTION I

BEGIN ROW PROJECT SECT. I  
FECC FF 019-4 (10)S STA. 270+00 CL

DATUM  
VERTICAL NGVD 1929  
HORIZONTAL N/A

Pin # 76 G 144

0 100 200  
SCALE IN FEET

END R.O.W. PROJECT SECT. I  
FECC-FF 019-4 (10)S STA. 297+00 CL

THESE PLANS ARE SUBJECT TO SUCH ENGINEERING  
CHANGES AS MAY BE REQUIRED BY THE FEDERAL HIGHWAY  
ADMINISTRATION OR THE CHIEF ENGINEER.  
CONSTRUCTION IS TO BE CARRIED ON IN ACCORDANCE  
WITH THESE PLANS AND THE STANDARD SPECIFICATIONS  
FOR CONSTRUCTION DATED 1986, AS APPROVED BY THE  
FEDERAL HIGHWAY ADMINISTRATION ON NOVEMBER 21, 1986  
FOR USE ON THIS PROJECT, INCLUDING ALL SUBSEQUENT  
REVISIONS AND SUCH REVISED SPECIFICATIONS AND  
SPECIAL PROVISIONS AS ARE INCORPORATED IN  
THESE PLANS.

PROJECT PROCESSED UNDER  
SECONDARY ROAD PLAN

<i>Franklin</i> 9/29/89 CHIEF ENGINEER
CHIEF PROPERTY ADMINISTRATION
FERRISBURG FECC FF 019-4 (10)S SHEET 1 OF 7

JUN 02 1992