


DATUM  
 VERTICAL NGVD 1929  
 HORIZONTAL N/A

SCALE  
 0 25 50 100  
 FEET

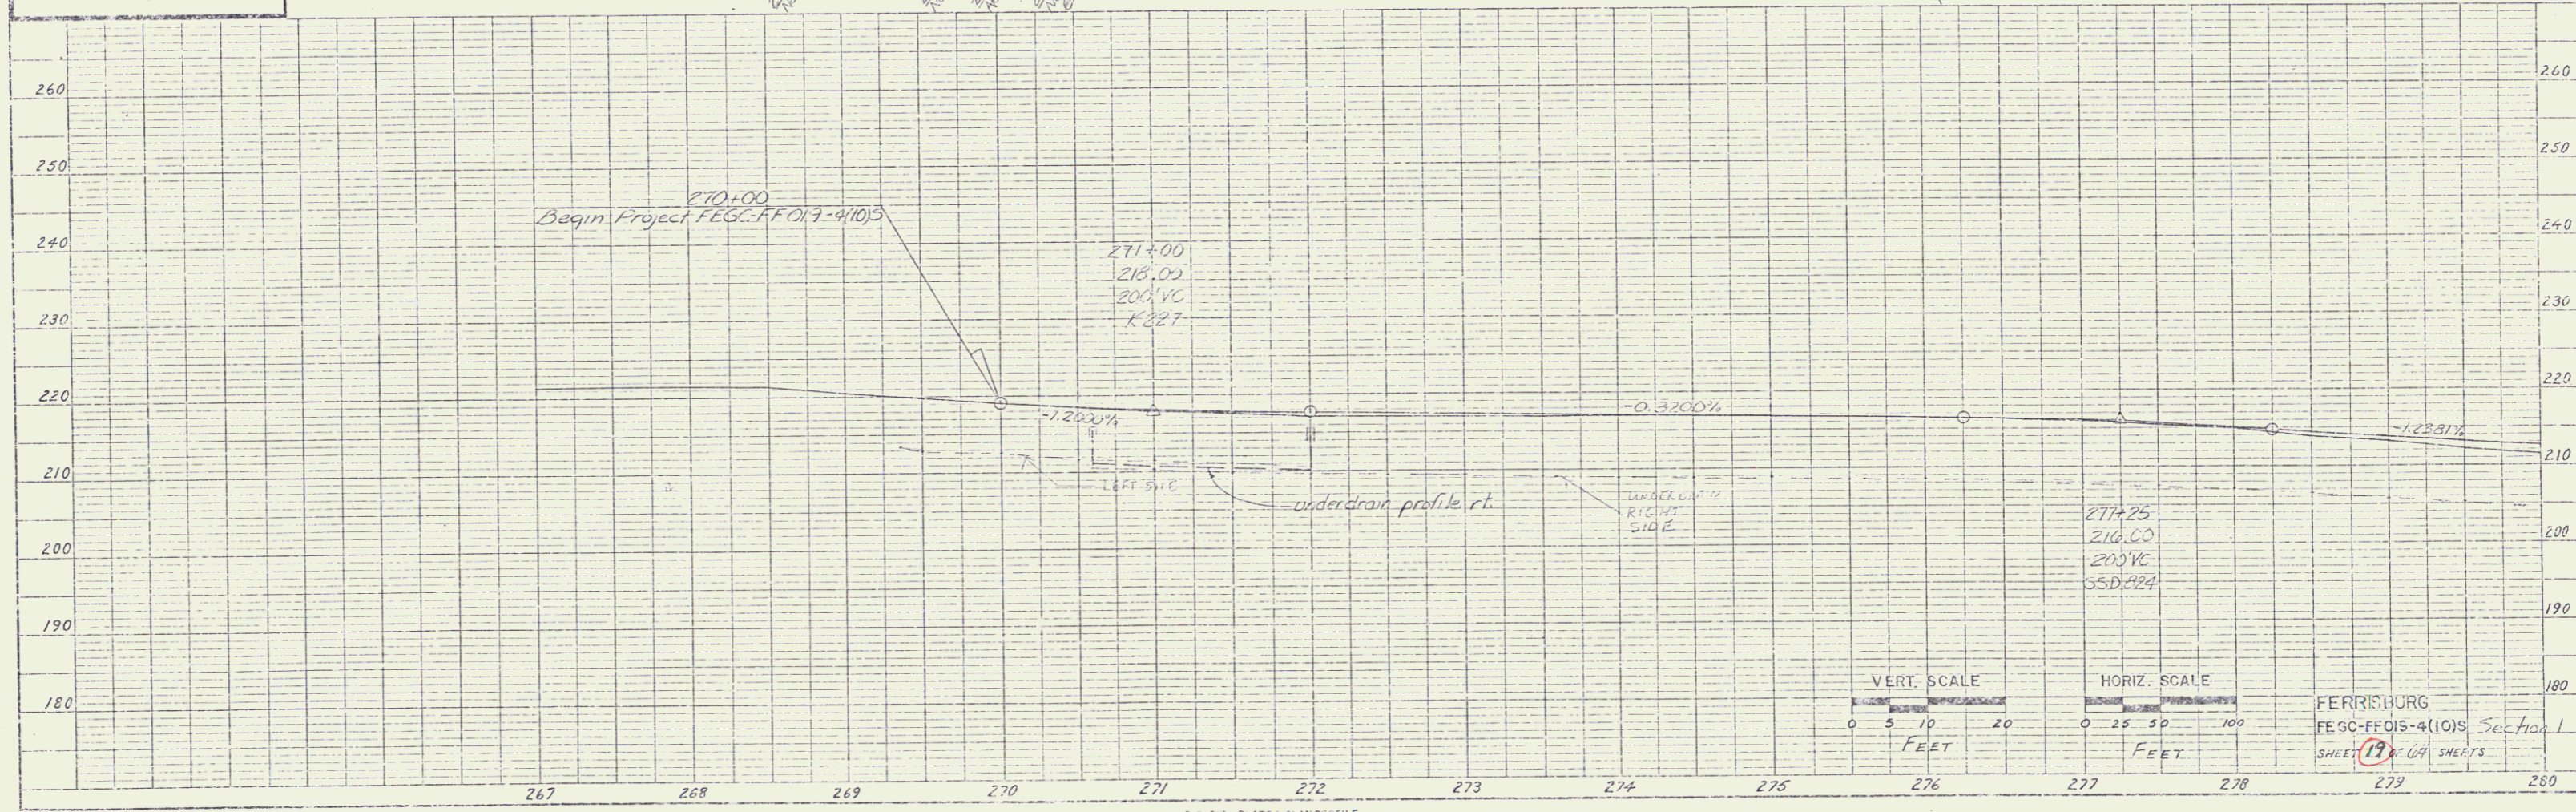

VERT. SCALE  
 0 5 10 20  
 FEET

HORIZ. SCALE  
 0 25 50 100  
 FEET

FERRISBURG  
 FEGC-FF019-4(10)S Section 1  
 SHEET 19 OF 14 SHEETS

PLATS & PLAN PROFILE  
 487024 MISSOURI

JAN 8 1993

10