


INDEX OF SHEETS

STATE OF VERMONT AGENCY OF TRANSPORTATION



R.O.W. PLANS

PROPOSED IMPROVEMENT TOWN OF NEW HAVEN COUNTY OF ADDISON

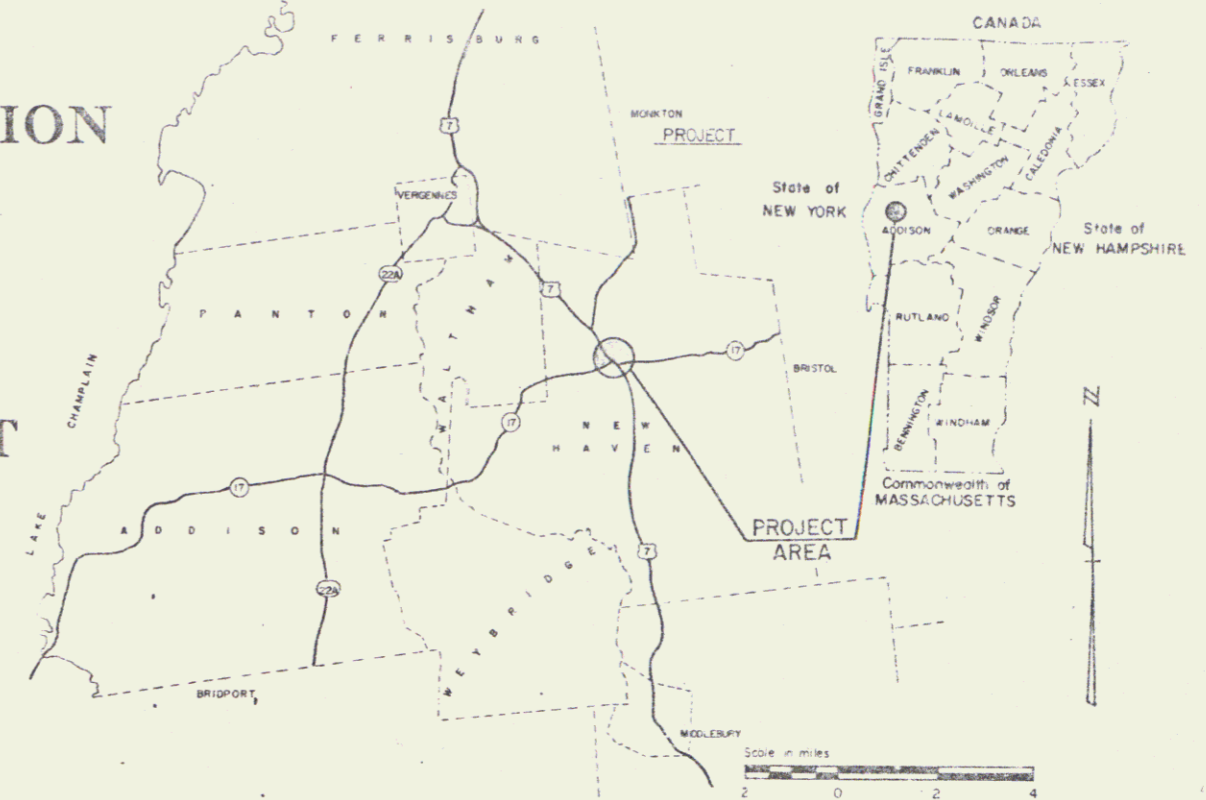

**RIGHT-OF-WAY DIVISION
E O W N F I L E**
PERPETUAL
*Town of New Haven
(To Be Returned To R.O.W. Division)
MP 5.30 to 6.19*

BEGIN R.O.W. PROJECT
HHS 019-3(16) STA. 279+00


BEGINNING AT A POINT APPROXIMATELY 5.284 MILES NORTHERLY OF THE MIDDLEBURY - NEW HAVEN TOWN LINE AND EXTENDING IN NORTHERLY DIRECTION 0.890 MILES.

LENGTH OF ROADWAY	4628 FEET	0.876 MILES
LENGTH OF BRIDGE	20 FEET	0.004 MILES
LENGTH OF RAILROAD	52 FEET	0.010 MILES
LENGTH OF PROJECT	4,700 FEET	0.890 MILES
LENGTH OF ROW PROJECT	5,015 FEET	0.950 MILES



CONVENTIONAL SIGNS

COUNTY LINE	—+—+—+—
TOWN LINE	—+—+—+—
LIMITS OF ACCESS	—+—+—+—
POINT OF ACCESS	X
FENCE LINE	—+—+—+—
STONE WALL	—+—+—+—
TRAVELED WAY	—+—+—+—
GUARD RAIL	—+—+—+—
RAILROAD	—+—+—+—
SURVEY LINE	—+—+—+—
CULVERT	—+—+—+—
POWER POLE	—+—+—+—
TELEPHONE POLE	—+—+—+—
TREES	—+—+—+—
CONTROL OF ACCESS	—+—+—+—
PROPERTY LINE	—+—+—+—
R.O.W. TAKING LINE	—+—+—+—
SLOPE RIGHTS	—+—+—+—
TOP OF CUT	—+—+—+—
TOE OF SLOPE	—+—+—+—

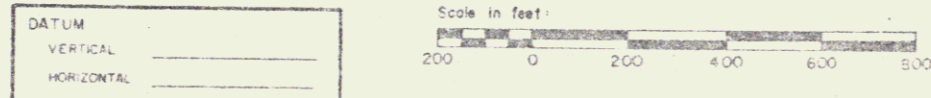

TRAFFIC DATA

1979 ADT	3840	VPD	59
1989 ADT	4630	VPD	8
1989 DHV	615	VPH	50

D = 5.9%
T = 8%
V = 50 MPH

US 7 ACCIDENTS
1972-1
1973-7
1974-6
1975-5
1976-3
VT 17 ACCIDENTS
1972-2 (E & W)

These plans are subject to such engineering changes as may be required by the Federal Highway Admin. or the Director of Engineering and Const. Construction is to be carried on in accordance with these plans and the Standard Specifications for Highway and Bridge Construction dated March, 1976, as approved by the Federal Highway Administration on October 27, 1976 for use on this project, including all subsequent revisions and such revised specifications and special provisions as are incorporated in these plans.

Approved: *[Signature]*
Chief, Property Administration
Date: 11-1-78

Rte. US 7

SUBMITTED BY ORDER OF THE STATE TRANSPORTATION BOARD
APPROVED: *[Signature]* DATE: 11-1-78
DIRECTOR OF ENGINEERING AND CONSTRUCTION
DEPARTMENT OF TRANSPORTATION
FEDERAL HIGHWAY ADMINISTRATION

PROJECT HHS 019-3(16)
SHEET 1 OF 14 SHEETS
SRS-2/17/78

P.O.# 76G147