
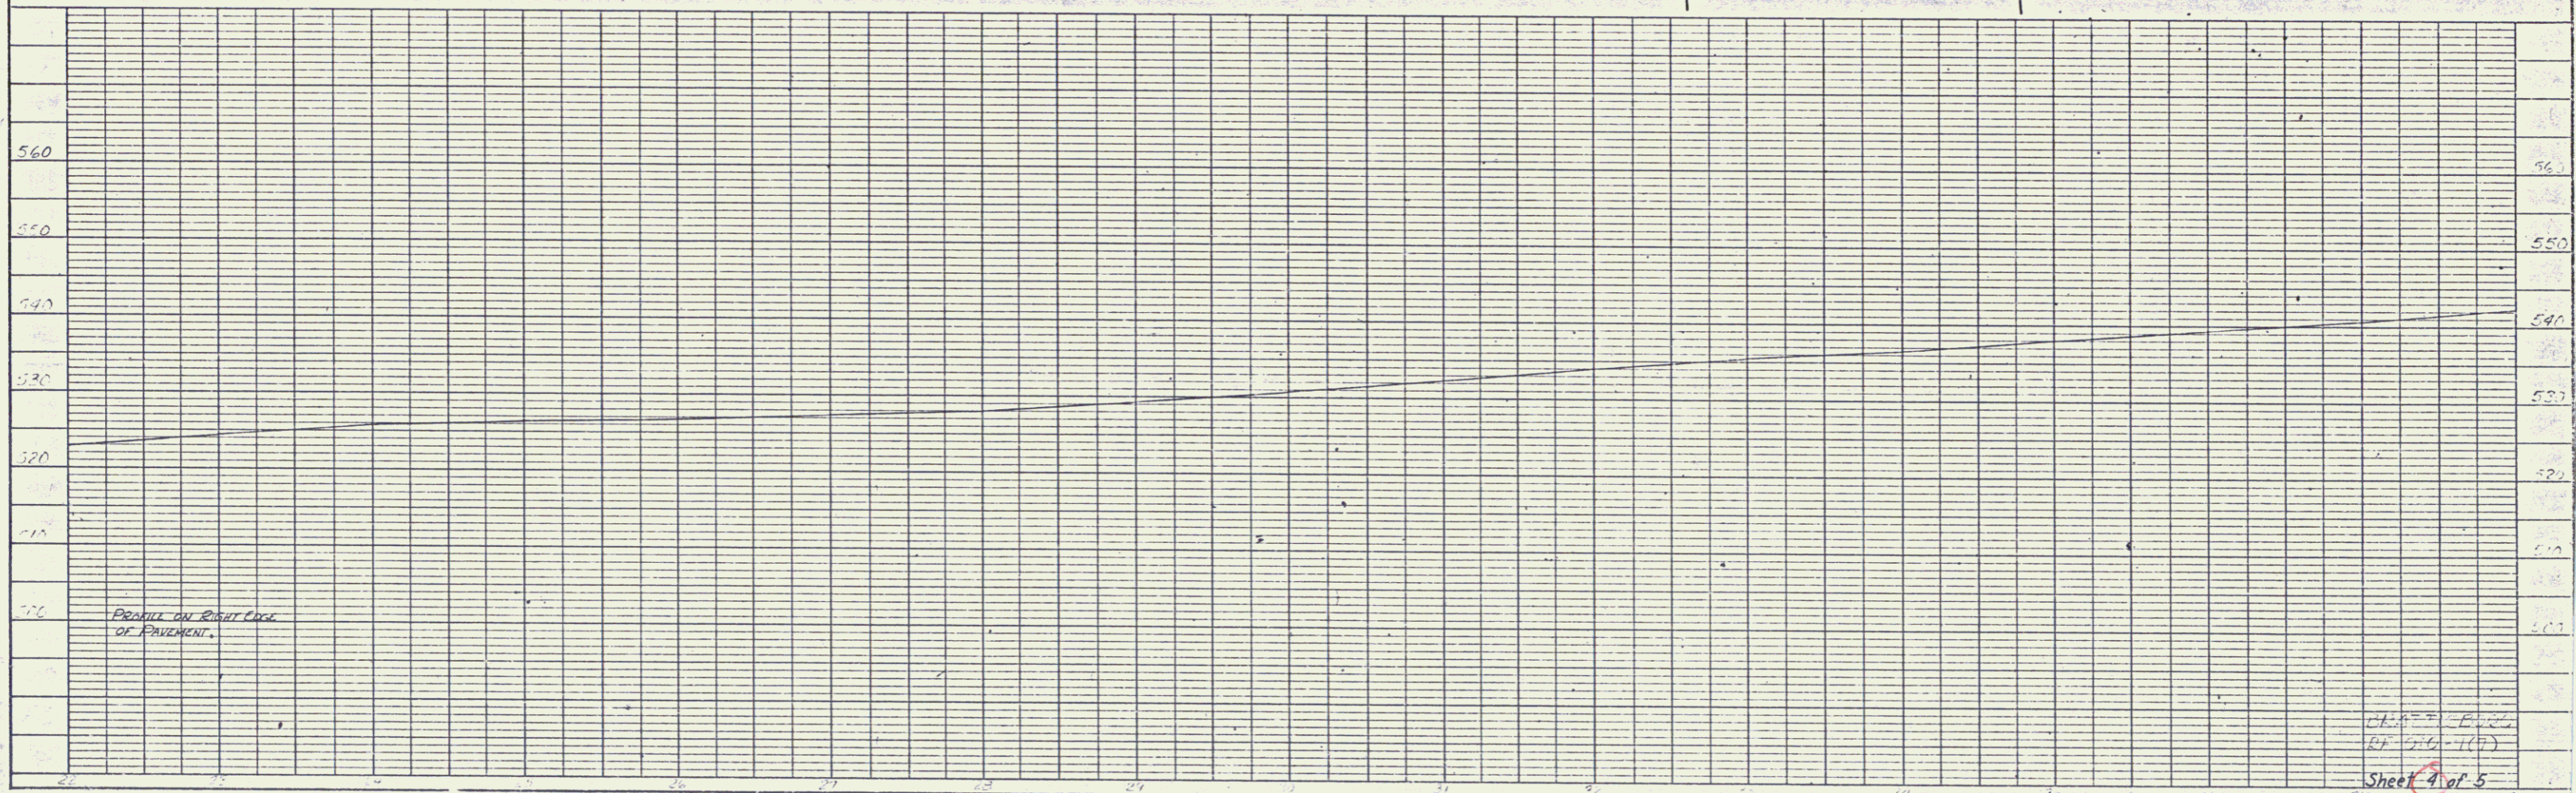


PLUM
 DATE: 5/27/92
 DRAWN BY: [blank]
 CHECKED BY: [blank]
 NO. 146

PROFILE
 DATE: 5/27/92
 DRAWN BY: [blank]
 CHECKED BY: [blank]
 NO. 146

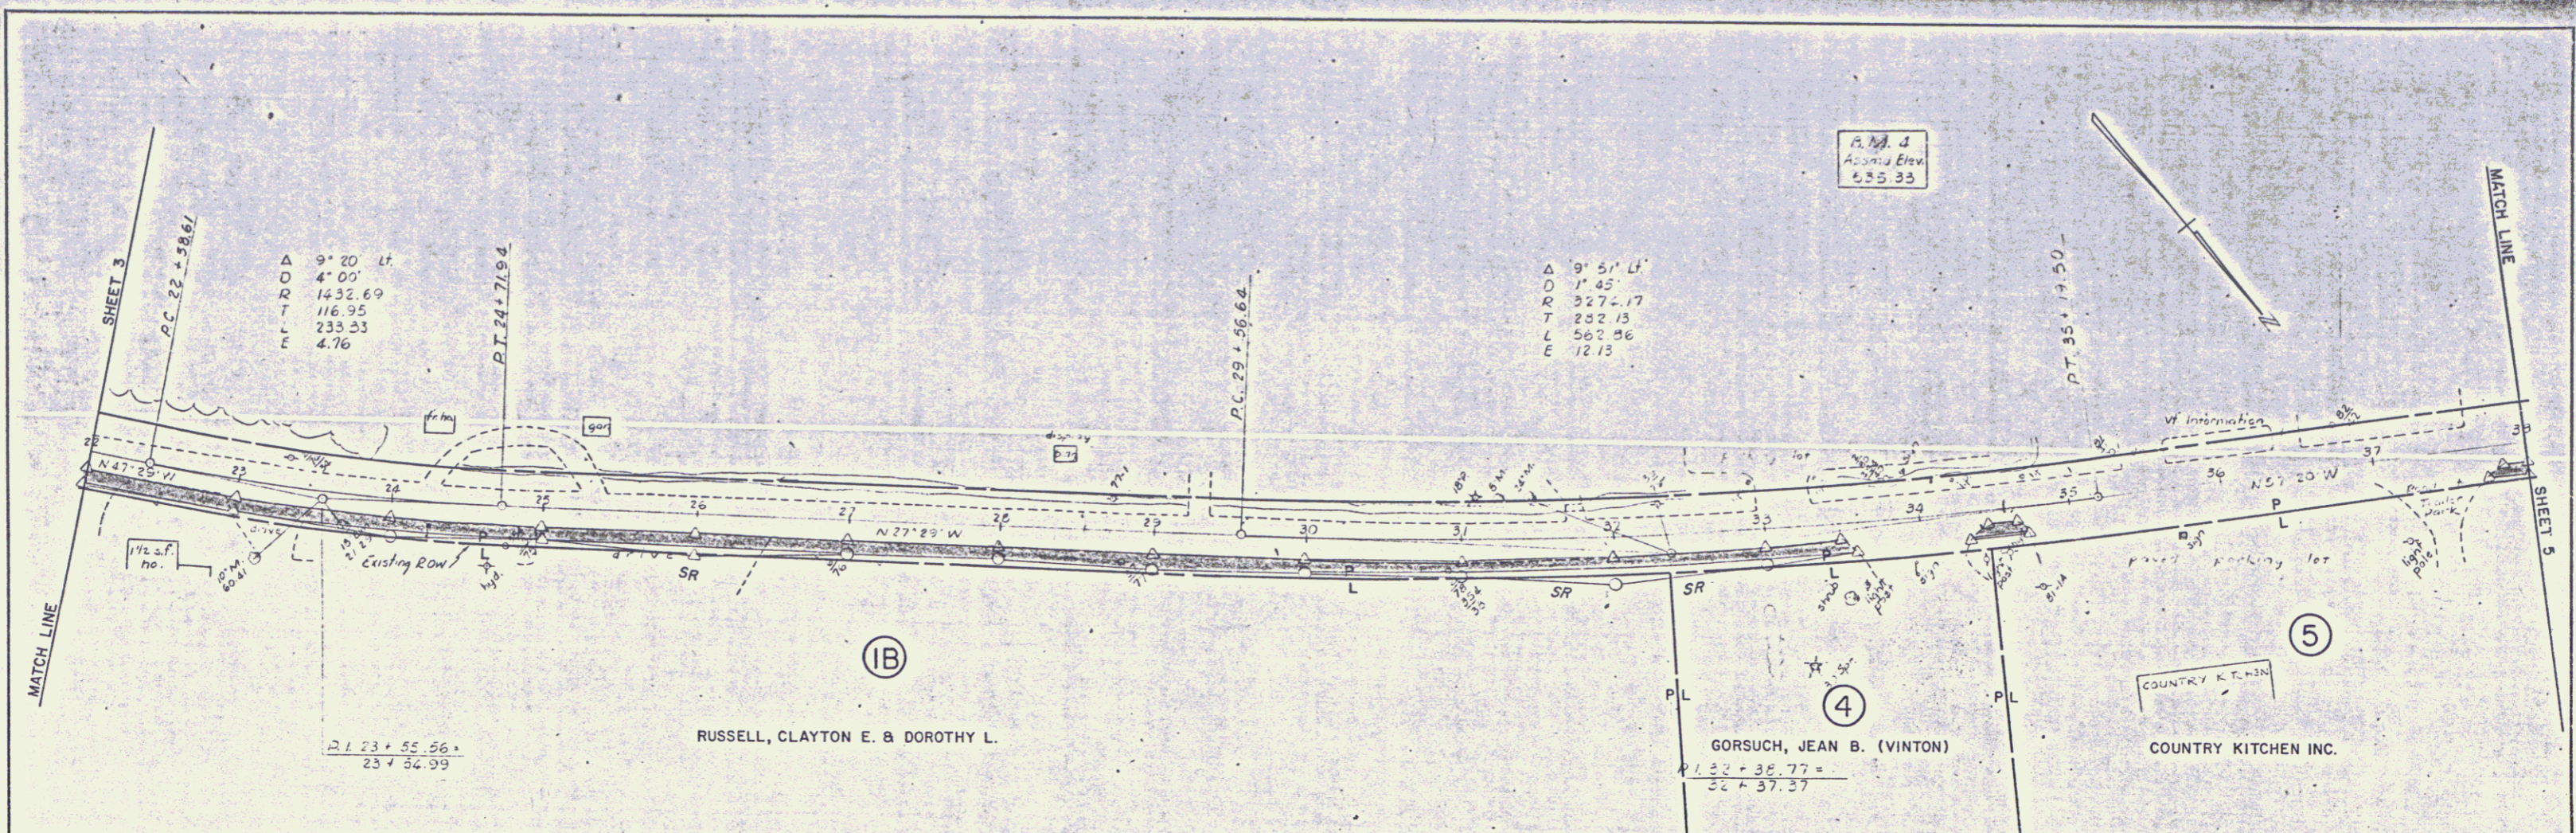

P. No. 4
 Assisting Elev.
 6.55 33

Sheet 4 of 5

PLATE 1, PLAN PROFILE
 ENGINEERING & SURVEYING CO.

JUN 05 1992