
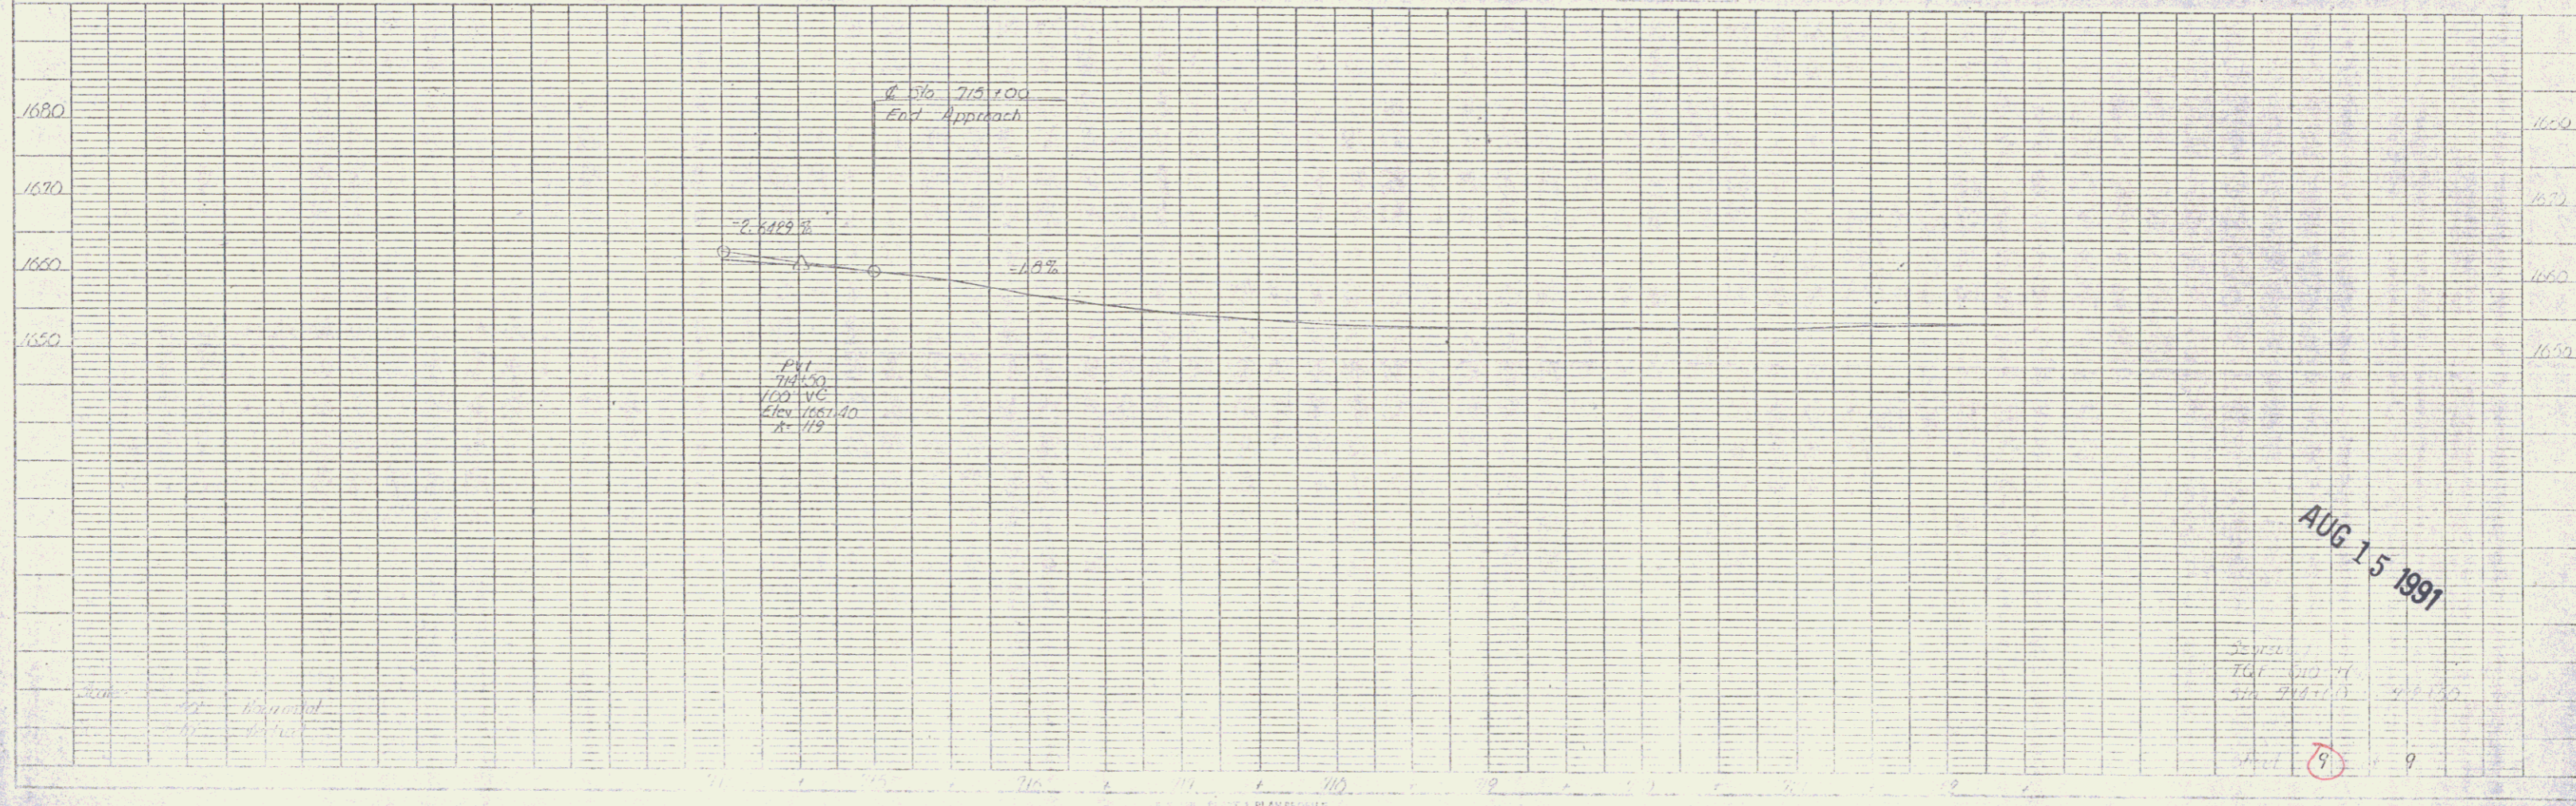


POOR ORIGINAL COPY

DATE	
BY	
CHECKED	
APPROVED	
PROJECT	
SCALE	

DATE	
BY	
CHECKED	
APPROVED	
PROJECT	
SCALE	

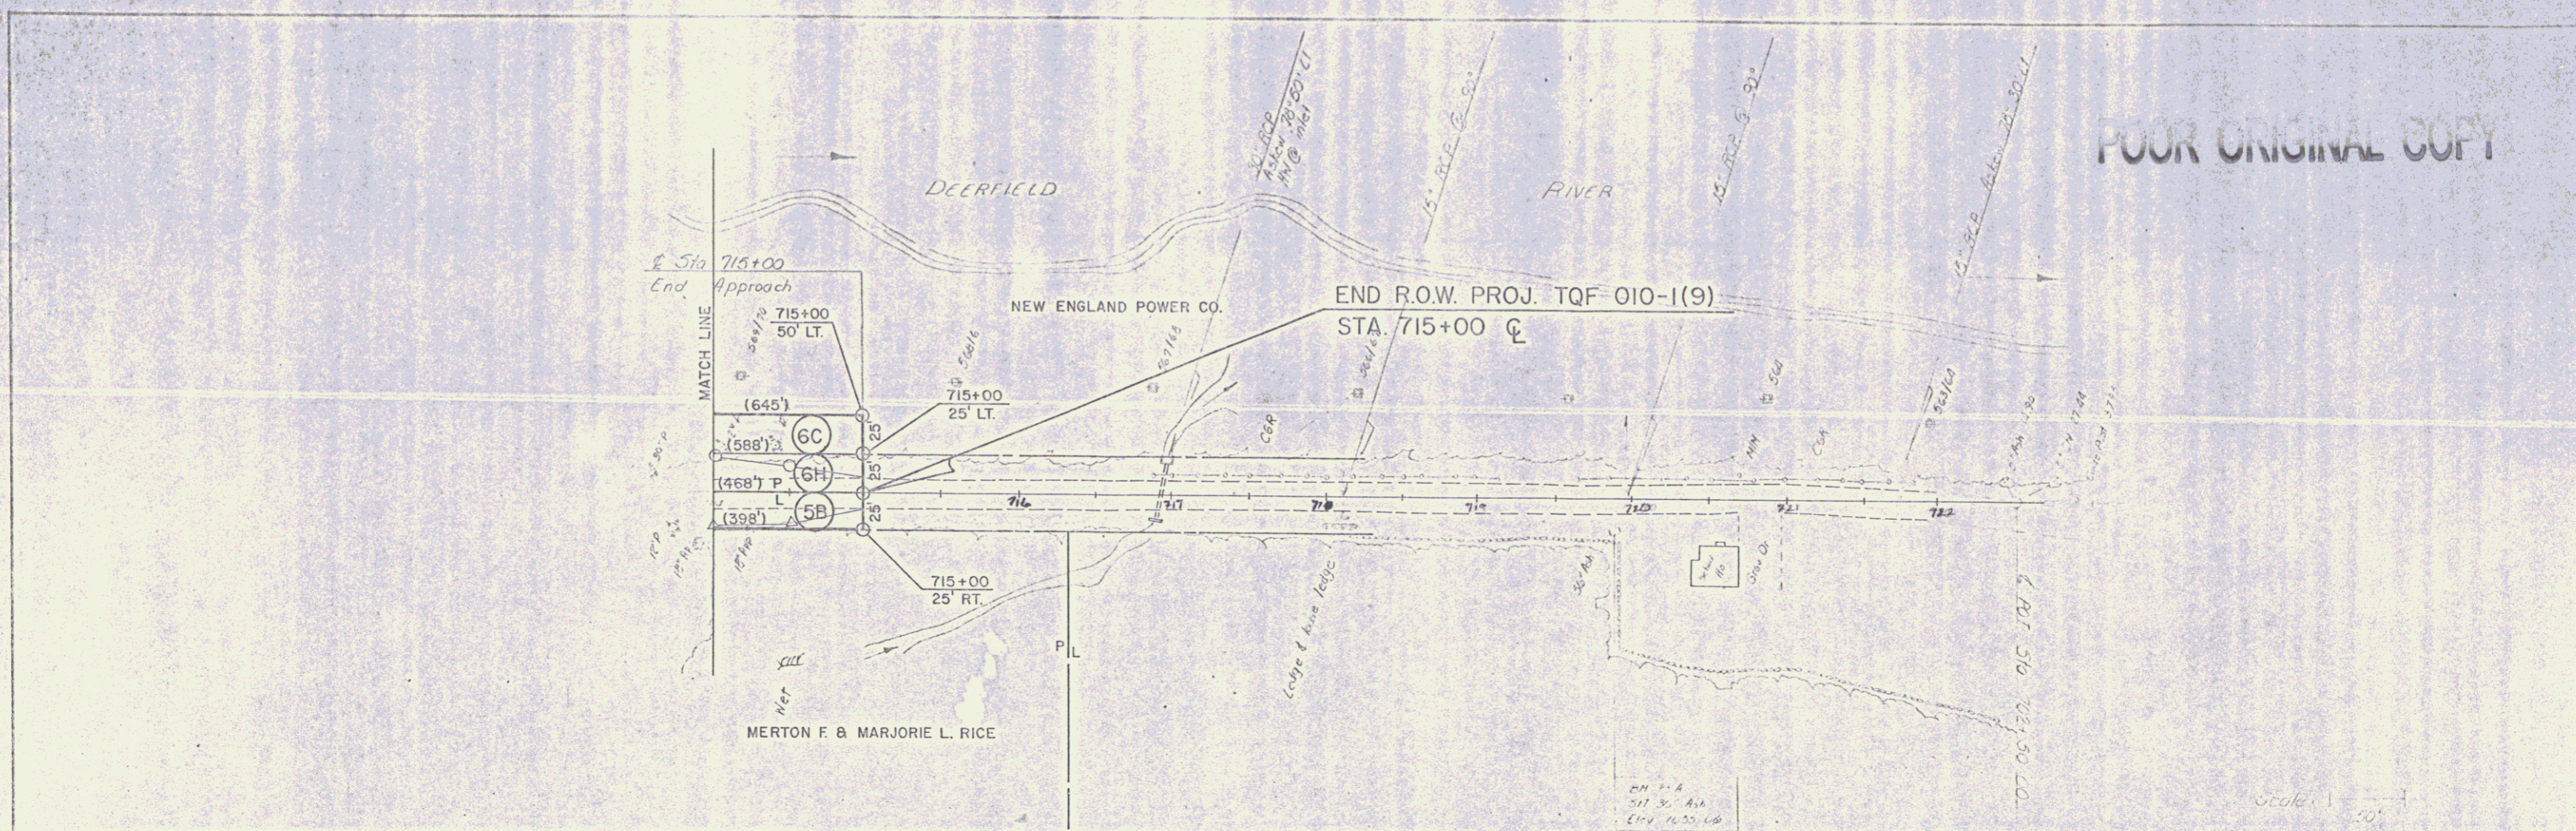

AUG 15 1991

2542
 TOL 110 11
 STA 715+00 44 130
 19