

Survey Data 570 Street W
Wood Posts Type II Item 62128
272+75 - 272+75 LT
272+85 - 272+85 LT


GUARD RAIL THREE (3) W/1
WOOD POSTS ITEM 62122
269+12 RT TR 14 207+40
TR 14 207+40 RT 272+40 RT
REMOVAL AND DISPOSAL OF
EXISTING GUARD RAIL, ITEM 207+40
272+40 - 272+75 LT (See A-101)

DEMOLITION AND DISPOSAL OF BUILDING
ITEM 207+100
No. 1 272+70 LT (House)
No. 2 273+40 LT (Garage)
No. 3 273+50 LT (Garage)
No. 4 274+40 LT (Garage)

DEMOLITION AND DISPOSAL OF BUILDING
ITEM 272+50
No. 1 272+50 RT (House)
No. 2 272+50 RT (Garage)
No. 3 272+50 RT (Garage)

END MAINT. AGREE. AREA NO. 3
BEGIN RELINQUISHMENT NO. II
REV. 272+54 46' RT. (321')

BEGIN MAINT. AGREE. AREA NO. 3
REV. 272+42 12' RT. (35')

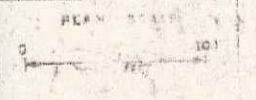

SURVEYED BY	DATE
DRAWN BY	DATE
TRACED BY	DATE
PROJ. SHEET NO. 030-2(4) SHEET 9 OF 12	