
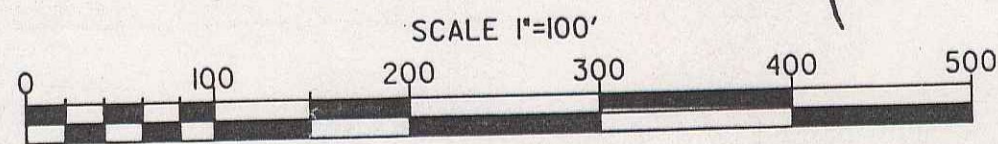
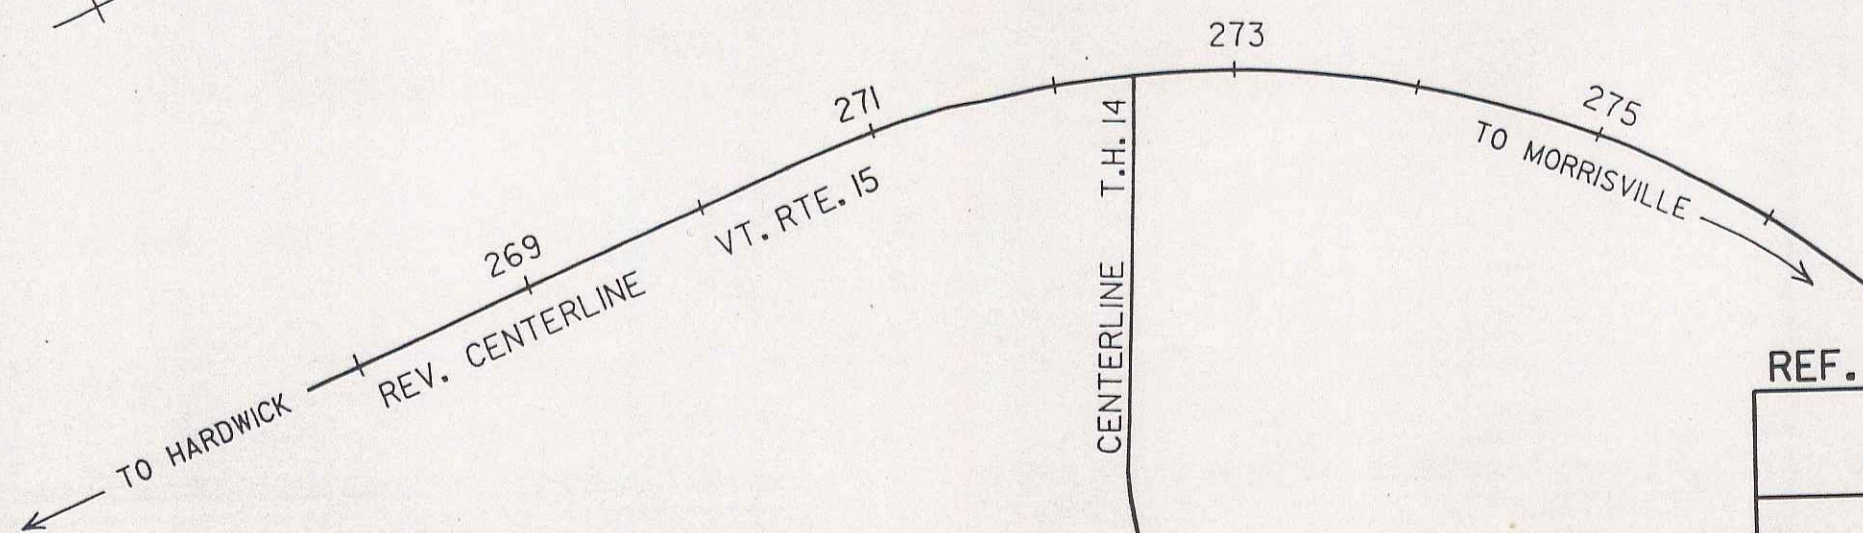


BEING PART OF THE SAME LAND AND PREMISES CONVEYED TO THE STATE OF VERMONT BY RICHARD C. SARGENT AND ROBERT F. MCKENZIE, CO-TRUSTEES OF THE ESTATE OF DENNING MILLER BY TRUSTEE'S DEED DATED JUNE 18, 1984 AND RECORDED IN BOOK 44, PAGES 102-104 OF THE TOWN OF WOLCOTT LAND RECORDS. (ACQUIRED AS PARCEL NO. 15B) AND ALL OF THE SAME LAND AND PREMISES CONVEYED TO THE STATE OF VERMONT BY ROGER E. MILLER AND ALMA M. MILLER BY WARRANTY DEED DATED APRIL 17, 1984 AND RECORDED IN BOOK 44 PAGES 90-91 OF THE AFORESAID TOWN OF WOLCOTT LAND RECORDS. (ACQUIRED AS PARCEL NO. 10C)

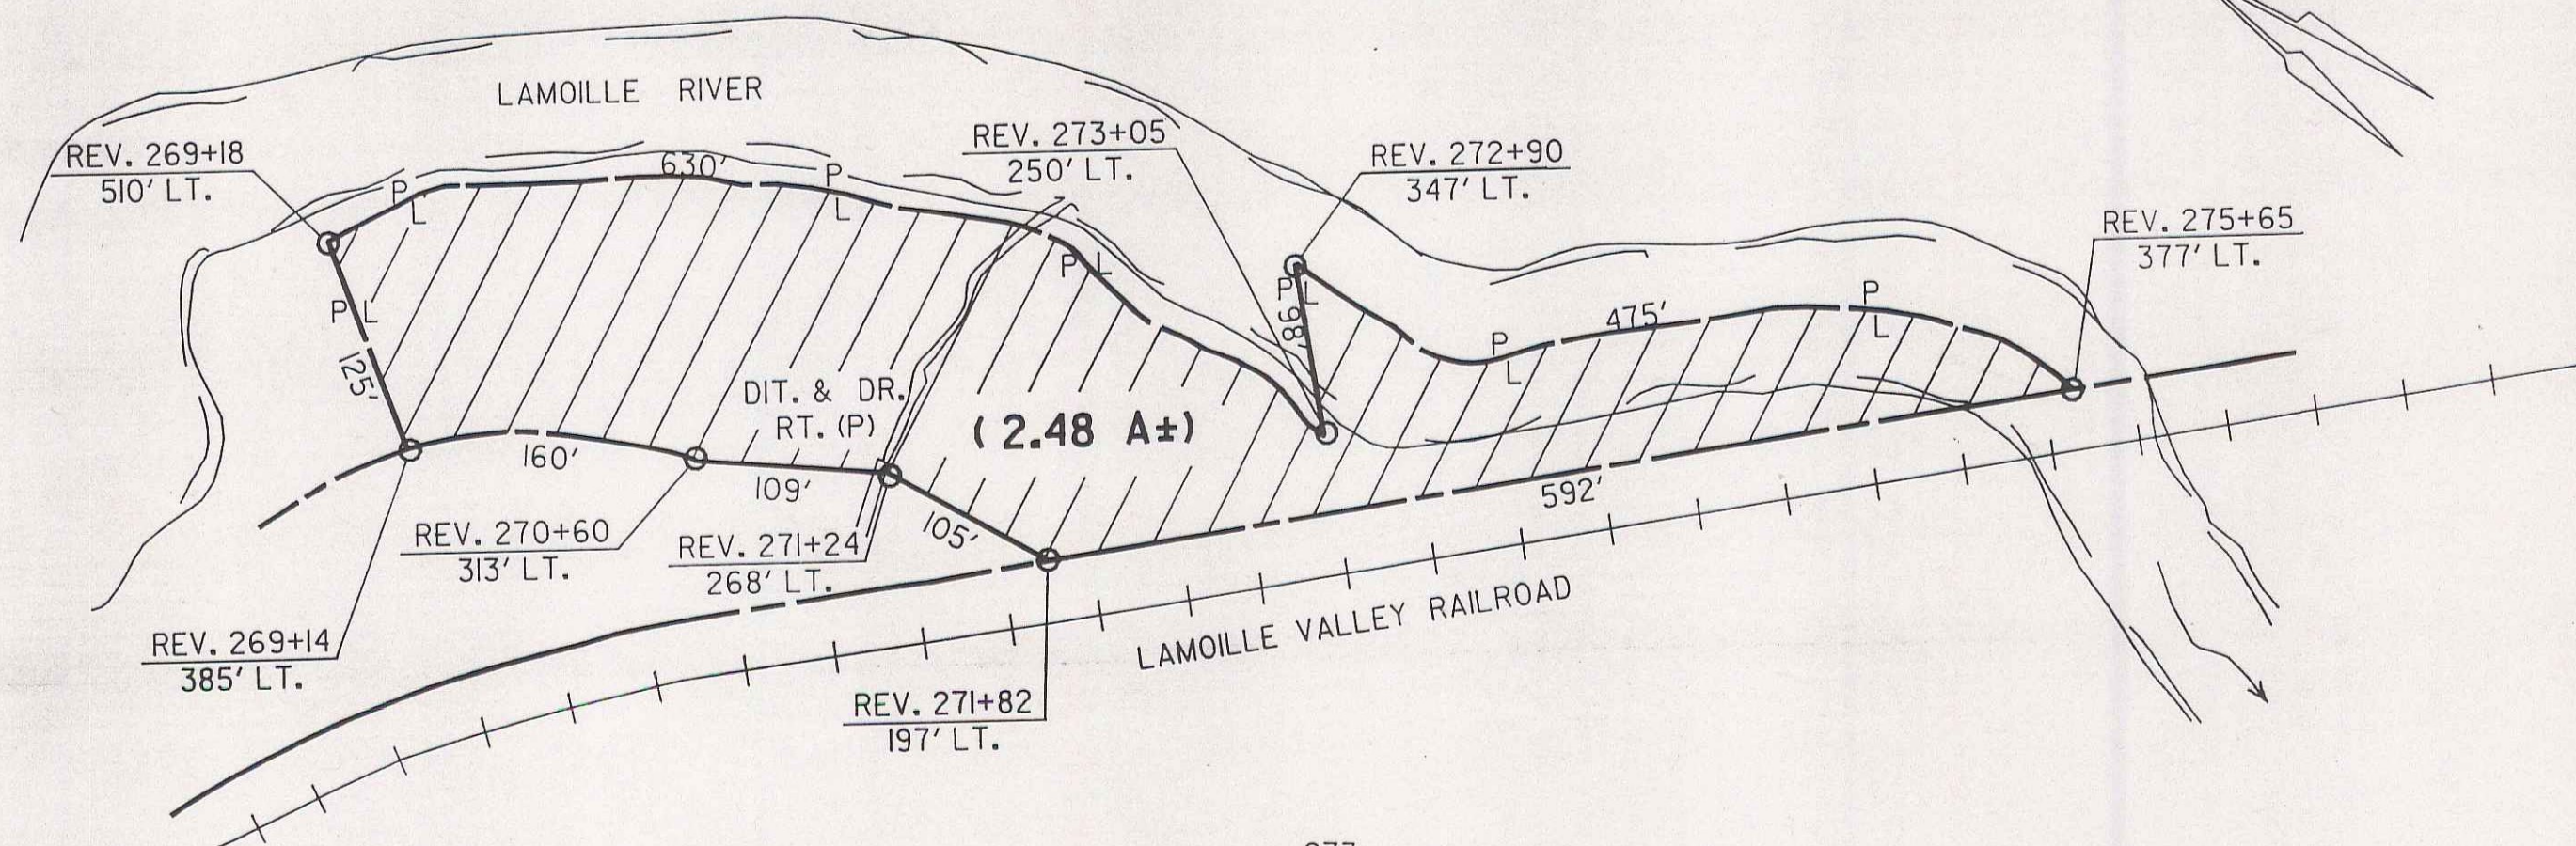

REF. SHEET: 9 OF 12 5

STATE OF VERMONT  
AGENCY OF TRANSPORTATION

TOWN OF WOLCOTT VT 15

PROJECT: FG-F-BRF 030-2(4)

APPROX. SCALE 1"=100'    DATE: 2-13-86    DRAWN BY D.E.M.