



PLAN
 DATE: 12/21/81
 DRAWN BY: [illegible]
 CHECKED BY: [illegible]
 NOTE BOOK: [illegible]

PROFILE
 DATE: 12/21/81
 DRAWN BY: [illegible]
 CHECKED BY: [illegible]
 NOTE BOOK: [illegible]

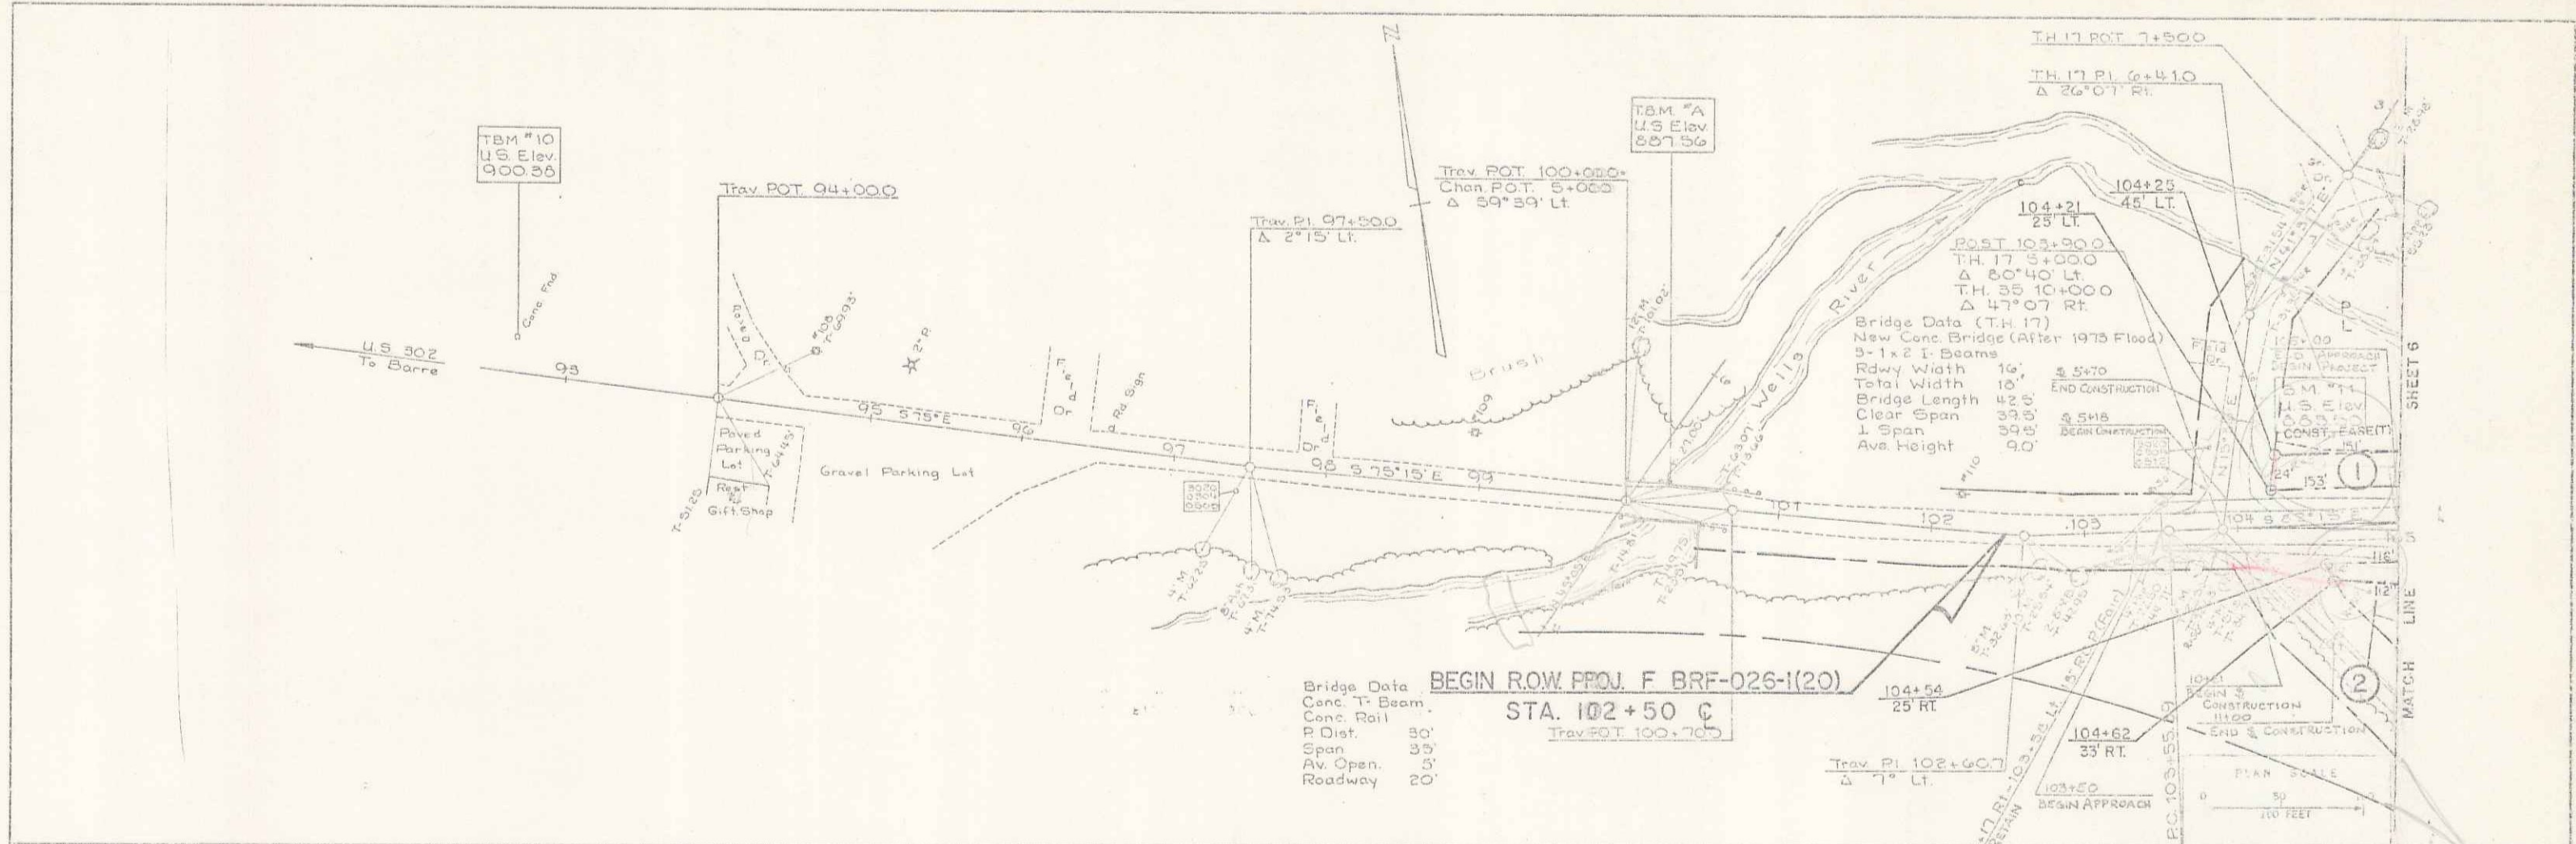

Bridge Data
 Conc. T-Beam
 Conc. Roll
 P. Dist. 30'
 Span 33'
 Av. Open. 5'
 Roadway 20'

BEGIN ROW PROJ. F BRF-026-1(20)
 STA. 102+50 C
 Trav. P.O.T. 100+70

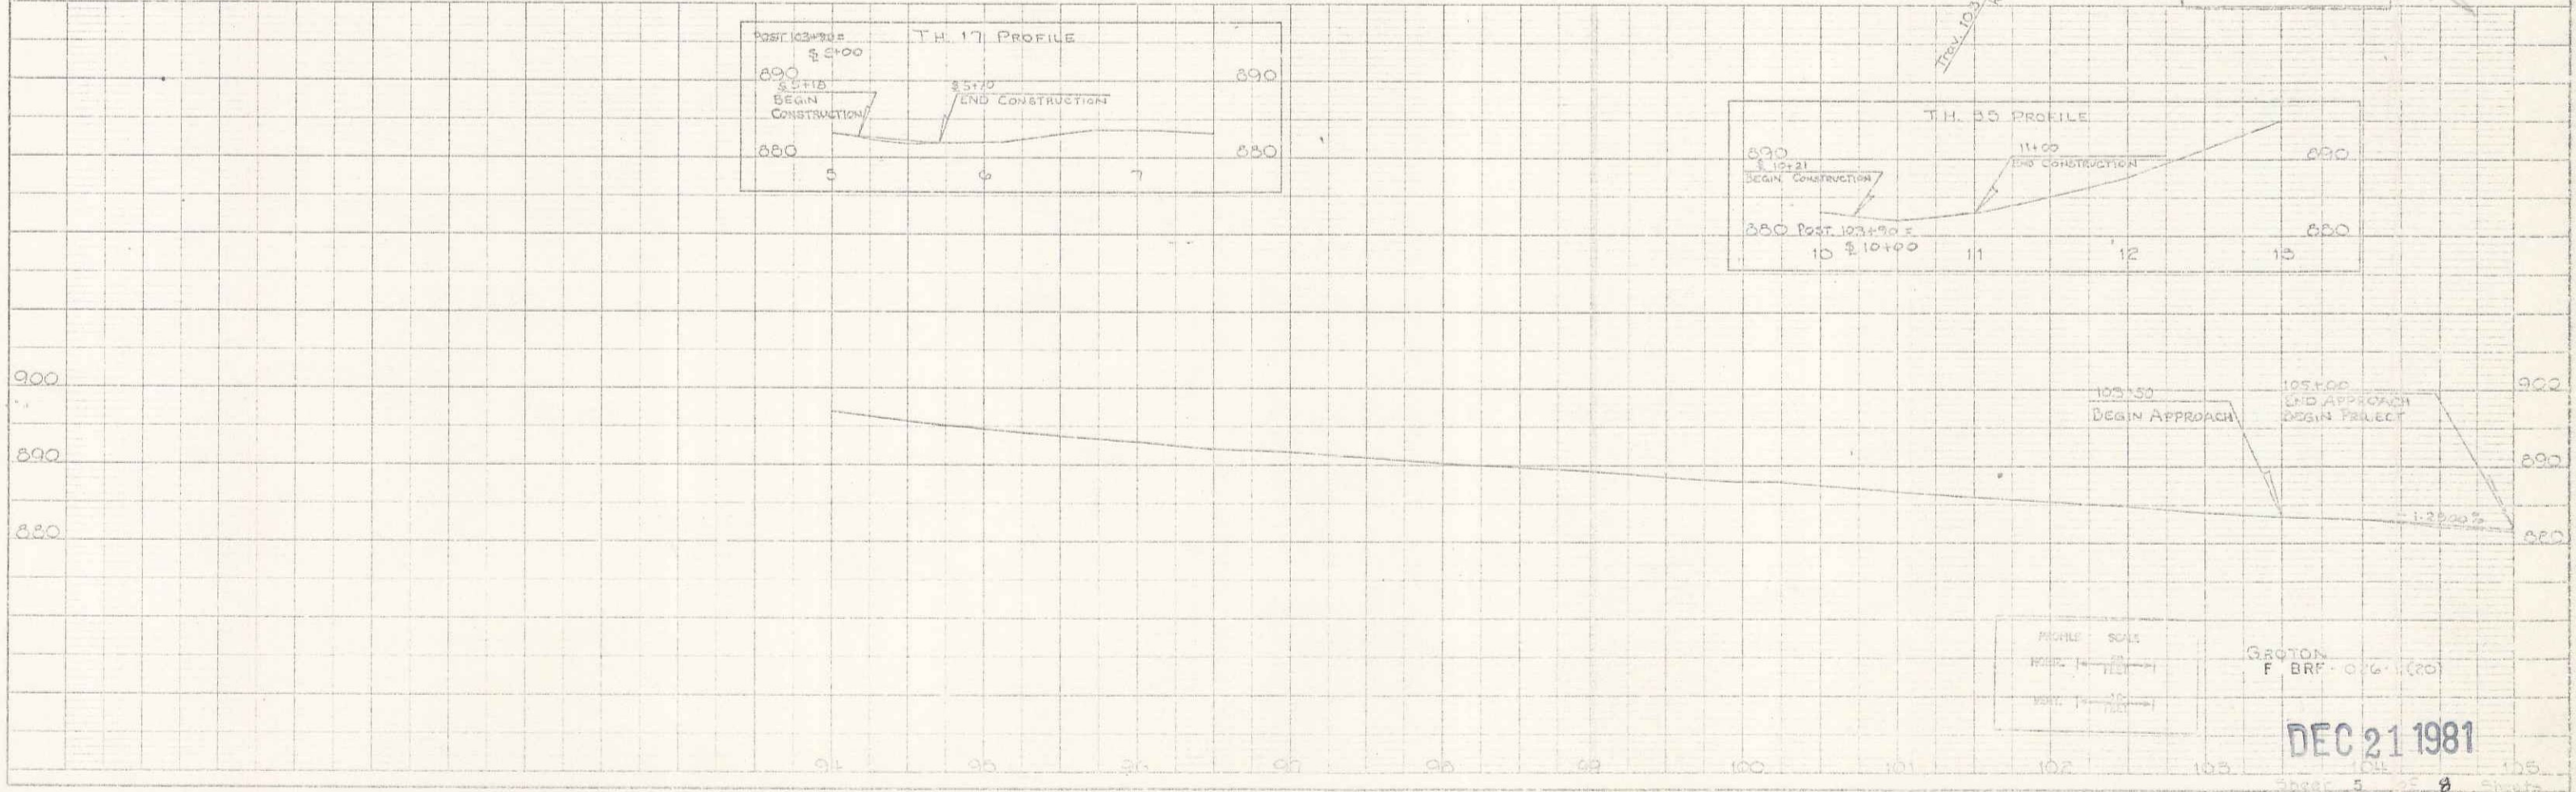

PROFILE SCALE
 HORIZ. 1" = 100'
 VERT. 1" = 10'

 F BRF-026-1(20)

DEC 21 1981

Sheet 5 of 8