


STATE OF VERMONT
AGENCY OF TRANSPORTATION



PROPOSED IMPROVEMENT
TOWN OF BENNINGTON
COUNTY OF BENNINGTON
VT. RTE. 9 BR 9 (FAD)

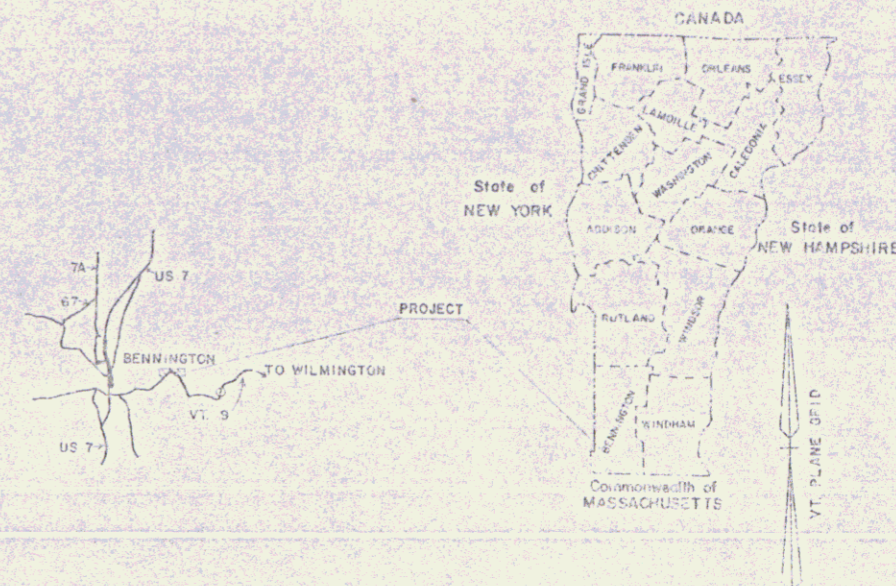

POOR ORIGINAL COPY

R.O.W. PLANS

IN BENNINGTON, BEGINNING AT A POINT ON VT. ROUTE 9, LOCATED APPROXIMATELY 6.383 MILES EASTERLY OF THE BENNINGTON TOWN-NEW YORK STATE LINE, AND EXTENDING EASTERLY FOR APPROXIMATELY 0.066 MILES.

LENGTH OF ROADWAY 98.21 FEET 0.018 MILES
LENGTH OF BRIDGE 231.79 FEET 0.040 MILES
LENGTH OF PROJECT 350.00 FEET 0.066 MILES
LENGTH OF R.O.W. PROJECT 760 FEET 0.143 MILES

PROJECT WORK TO CONSIST OF REHABILITATION AND WIDENING OF BRIDGE NO. 9, AS WELL AS ASSOCIATED APPROACHES AND CHANNEL WORK.

RIGHT-OF-WAY DIVISION
TOWN FILE
PERPETUAL

Town of Bennington Vt9
(To Be Returned To R.O.W. Division)
mm 6.383 to 6.449


END ROW PROJECT
BHF-010-1(21)S STA. 19+10 G

CONVENTIONAL SIGNS

COUNTY L.F.F.	---
TOWN LINE	- - - -
LIMITS OF ACCESS	- - - -
POINT OF ACCESS	X
FENCE LINE	=====
STONE WALL	-----
TRAVELED WAY	-----
GUARD RAIL	-----
RAILROAD	-----
SURVEY LINE	-----
CULVERT	-----
POWER POLE	○
TELEPHONE POLE	○
TREE	○ X
CONTRIC. OF ACCESS	///
PROPERTY LINE	-----
R.O.W. TAKING LINE	-----
SLOPE RIGHTS	○-SS-○
TOP OF CUT	△-○
TDE OF SLOPE	○-○

DATUM
VERTICAL - NGVD
HORIZONTAL - N/A

BEGIN ROW PROJECT
BHF-010-1(21)S STA. 11+50 G

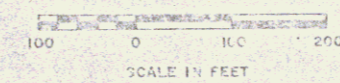

THESE PLANS ARE SUBJECT TO SUCH ENGINEERING CHANGES AS MAY BE REQUIRED BY THE FEDERAL HIGHWAY ADMINISTRATION OR THE CHIEF ENGINEER. CONSTRUCTION IS TO BE MADE IN ACCORDANCE WITH THESE PLANS AND THE STANDARD SPECIFICATIONS FOR CONSTRUCTION DATED 1935, INCLUDING ALL SUBSEQUENT REVISIONS AND SUCH REVISED SPECIFICATIONS AND SPECIAL PROVISIONS AS ARE INCORPORATED IN THESE PLANS.

Pin# 778009

PROJECT PROCESSED UNDER
SECONDARY ROAD PLAN
Route VT9

DATE 5-22-86

BENNINGTON
BHF-010-1(21)S
SHEET 1 OF 5

8/2/90

STATE OF VERMONT
AGENCY OF TRANSPORTATION
RIGHT-OF-WAY PLANS
DETAIL SHEET

TABLE OF PROJECT PROPERTY ACQUISITION

PARCEL NO.	GRANTOR	SHEET NO.	BEGINNING STATION	ENDING STATION	TAKING	REM.	RIGHTS	TITLE TAKEN	DATE	TOWN OR CITY RECORDED	BK.	PG.	REMARKS
1	TOWN OF BENNINGTON	5	DETOUR LINE 11 + 50 & 333 + 50 RT 335 + 50 RT	DETOUR LINE 15 + 25 &			DETOUR (T) DRAINAGE (P) DRAINAGE (P)	OOD	8/7/86	BENNINGTON	250-59	169	OVER OLD PORTION OF U.S. 9 THAT WAS RELINQUISHED TO THE TOWN OF BENNINGTON DEC. 5, 1940
2	WORSE, WILLIAM H.	5	DETOUR LINE 11 + 50 &	DETOUR LINE 15 + 25 &			DETOUR (T)	AGREE		BENNINGTON			OVER OLD PORTION OF U.S. 9 THAT WAS RELINQUISHED TO THE TOWN OF BENNINGTON DEC. 5, 1940
3	FURNACE GROVE CORP.	5	DETOUR LINE 17 + 30 &	DETOUR LINE 18 + 10 &			DETOUR (T)	AGREE		BENNINGTON			OVER OLD PORTION OF U.S. 9 THAT WAS RELINQUISHED TO THE TOWN OF BENNINGTON DEC. 5, 1940
4	TOWN OF BENNINGTON WATER DEPT.	5											UTILITY

TABLE OF REVISIONS

REVISION NO.	SHEET NO.	DESCRIPTION OF REVISION	DATE	MADE BY	APPROVED BY
1	4,5	PARCEL NO. 1. CHANGE NAME FROM VILLAGE OF BENNINGTON TO TOWN OF BENNINGTON PER CO. NO. 6750	7-14-86	M.J.R.	<i>dwk</i>

R.O.W. PLANS

MADE BY: AL JONES DATE: 5/19/86
CHECKED BY: J. PATERSON DATE: 5/19/86

DR RT - DRAINAGE RIGHT
DIT RT - DITCHING RIGHT
CH RT - CHANNEL RIGHT
DRIVE RT - DRIVE RIGHT
CL. RT - CULVERT RIGHT
(D) - DEMOLITION OR REMOVAL
(W) - WATER SOURCES

————— PRESENT R.O.W.
- - - - - TAKING WITHOUT ACCESS
- - - - - TAKING WITHOUT ACCESS ALONG PROPERTY LINES
- - - - - TAKING WITH ACCESS
(P) PERMANENT EASEMENT
(T) TEMPORARY EASEMENT

LEGEND
- - - - - CONST. EASE. - - - - - CONST. EASEMENT
SR SR SLOPE RIGHTS
P P PROPERTY LINE
- Δ - - Δ - TOP OF CUT
- O - - O - TOE OF SLOPE

APPROVED: *Laurel W. Blum* DATE: 5-21-86
CHIEF OF PLANS & TITLES

PROJECT BENNINGTON
NO. BHF 010-1 (2)S
SHEET 4 OF 5

