


PLAN	DATE	
	BY	
DESIGNED	CHECKED	
ALIGNED	CHECKED	
NOTE BOOK	NO. OF SHEETS CHECKED	
NO.		

PROFILE	DATE	
	BY	
DESIGNED	CHECKED	
ALIGNED	CHECKED	
NOTE BOOK	NO. OF SHEETS CHECKED	
NO.		

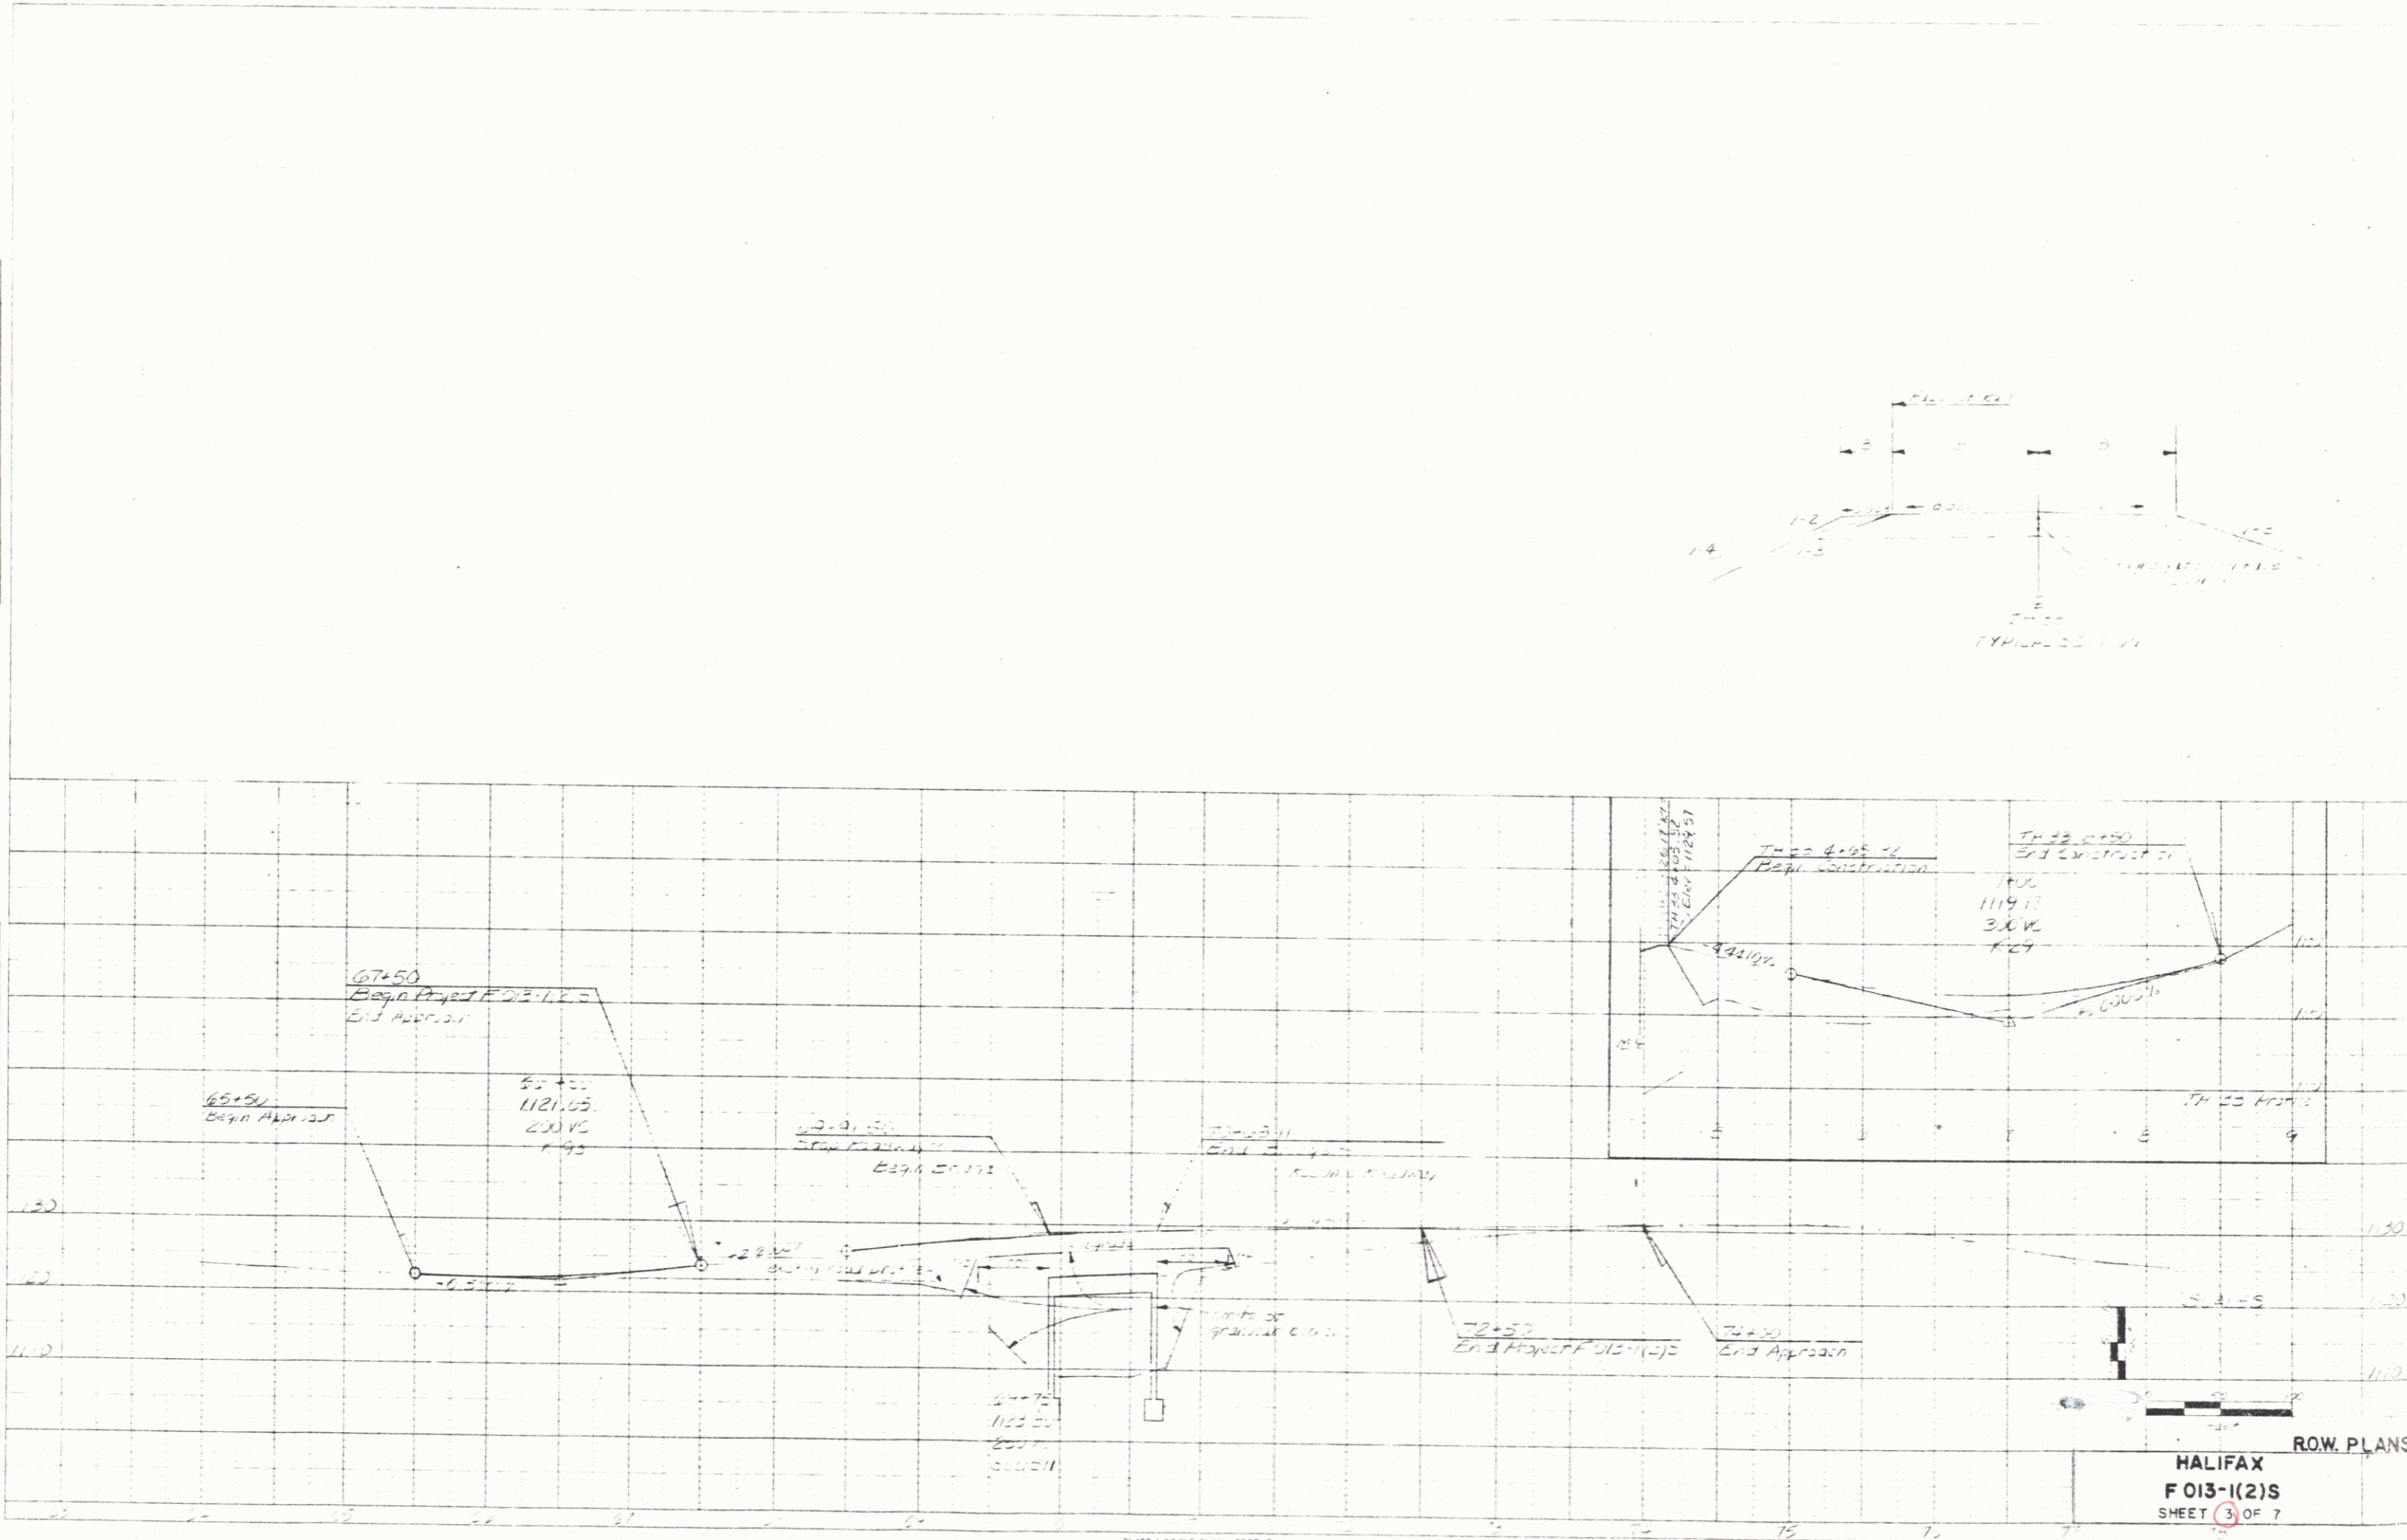

ROW PLANS
HALIFAX
F 013-1(2)S
 SHEET 3 OF 7