




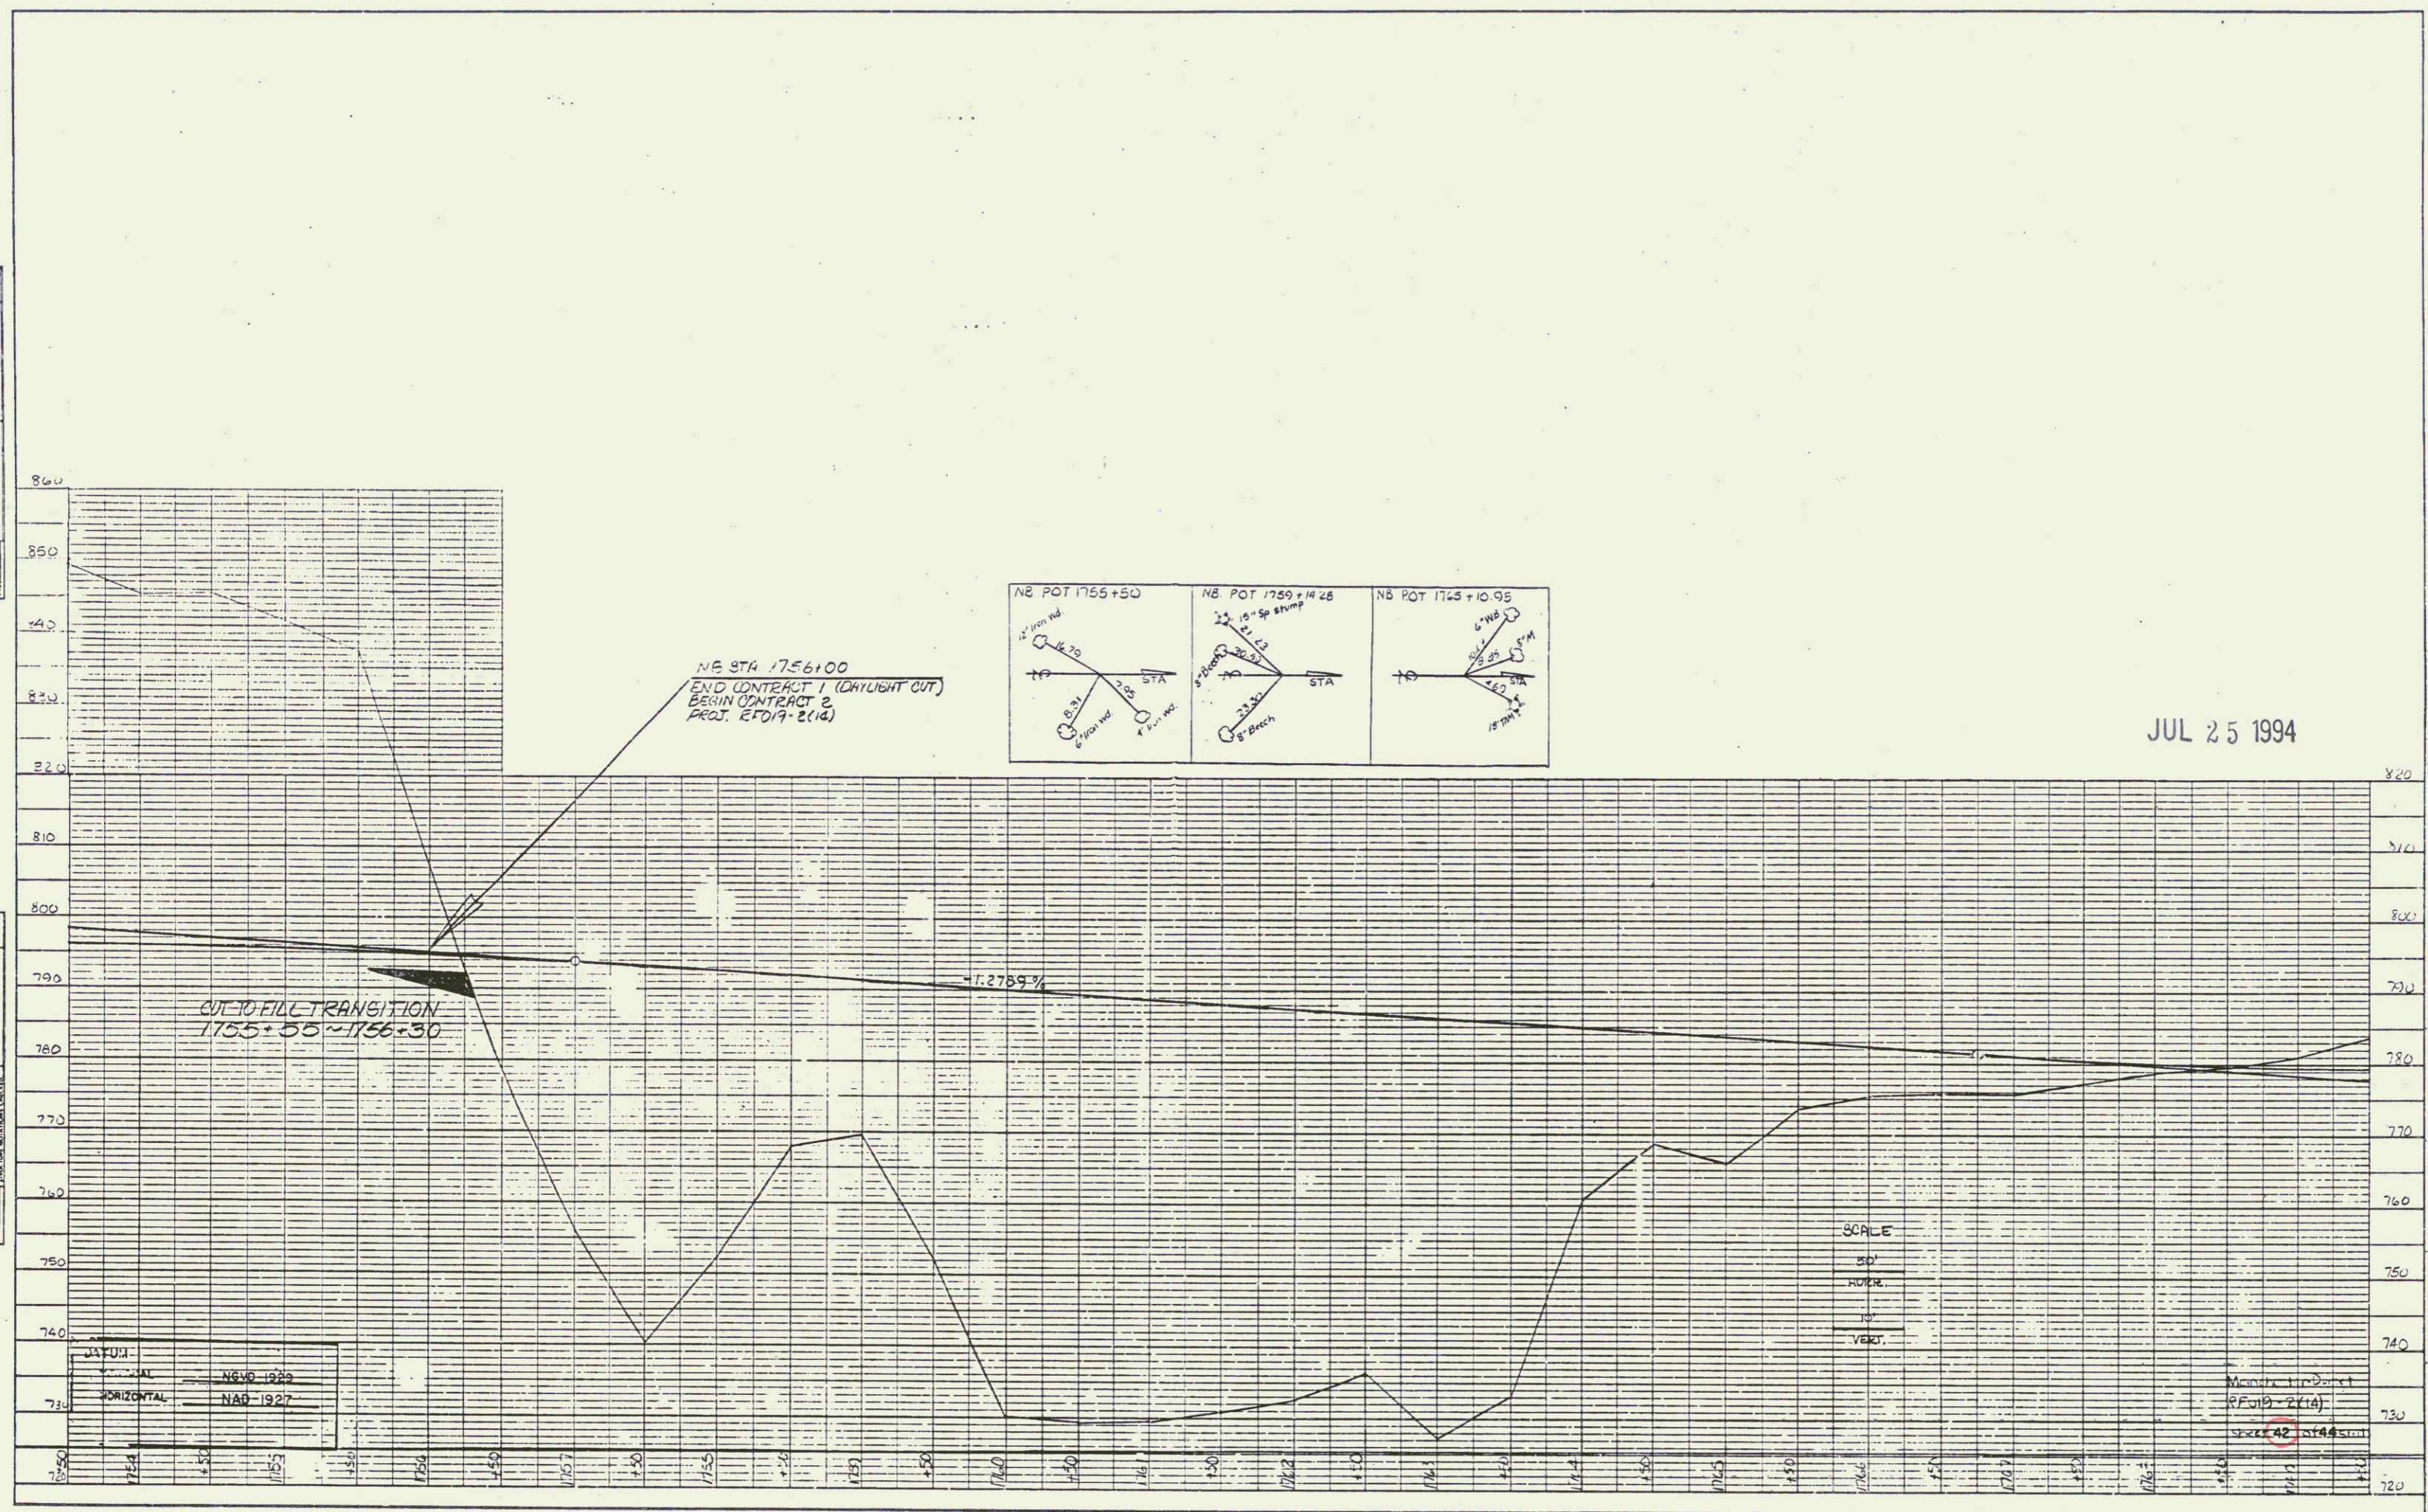

JUL 25 1994

