



DRILLING AND BLASTING
OF SOLID ROCK SUBGRADE
1818+00 - 1826+25
1827+75 - 1834+00

DRILLING AND BLASTING
OF SOLID ROCK
1818+25 - 1821+25 LT.
1827+75 - 1829+75 LT.

* TREATED TIMBER CURB
1828+00 ~ 1834+00 LT.

* GUARD RAIL STD. STEEL
BEAM W/ WOOD POSTS, TYPE II
1818+0 ~ 1834+0 LT.

WOVEN WIRE FENCE
W/ STEEL POSTS
1818+00 ~ 1834+00 LT.
1818+00 ~ 1834+00 LT.

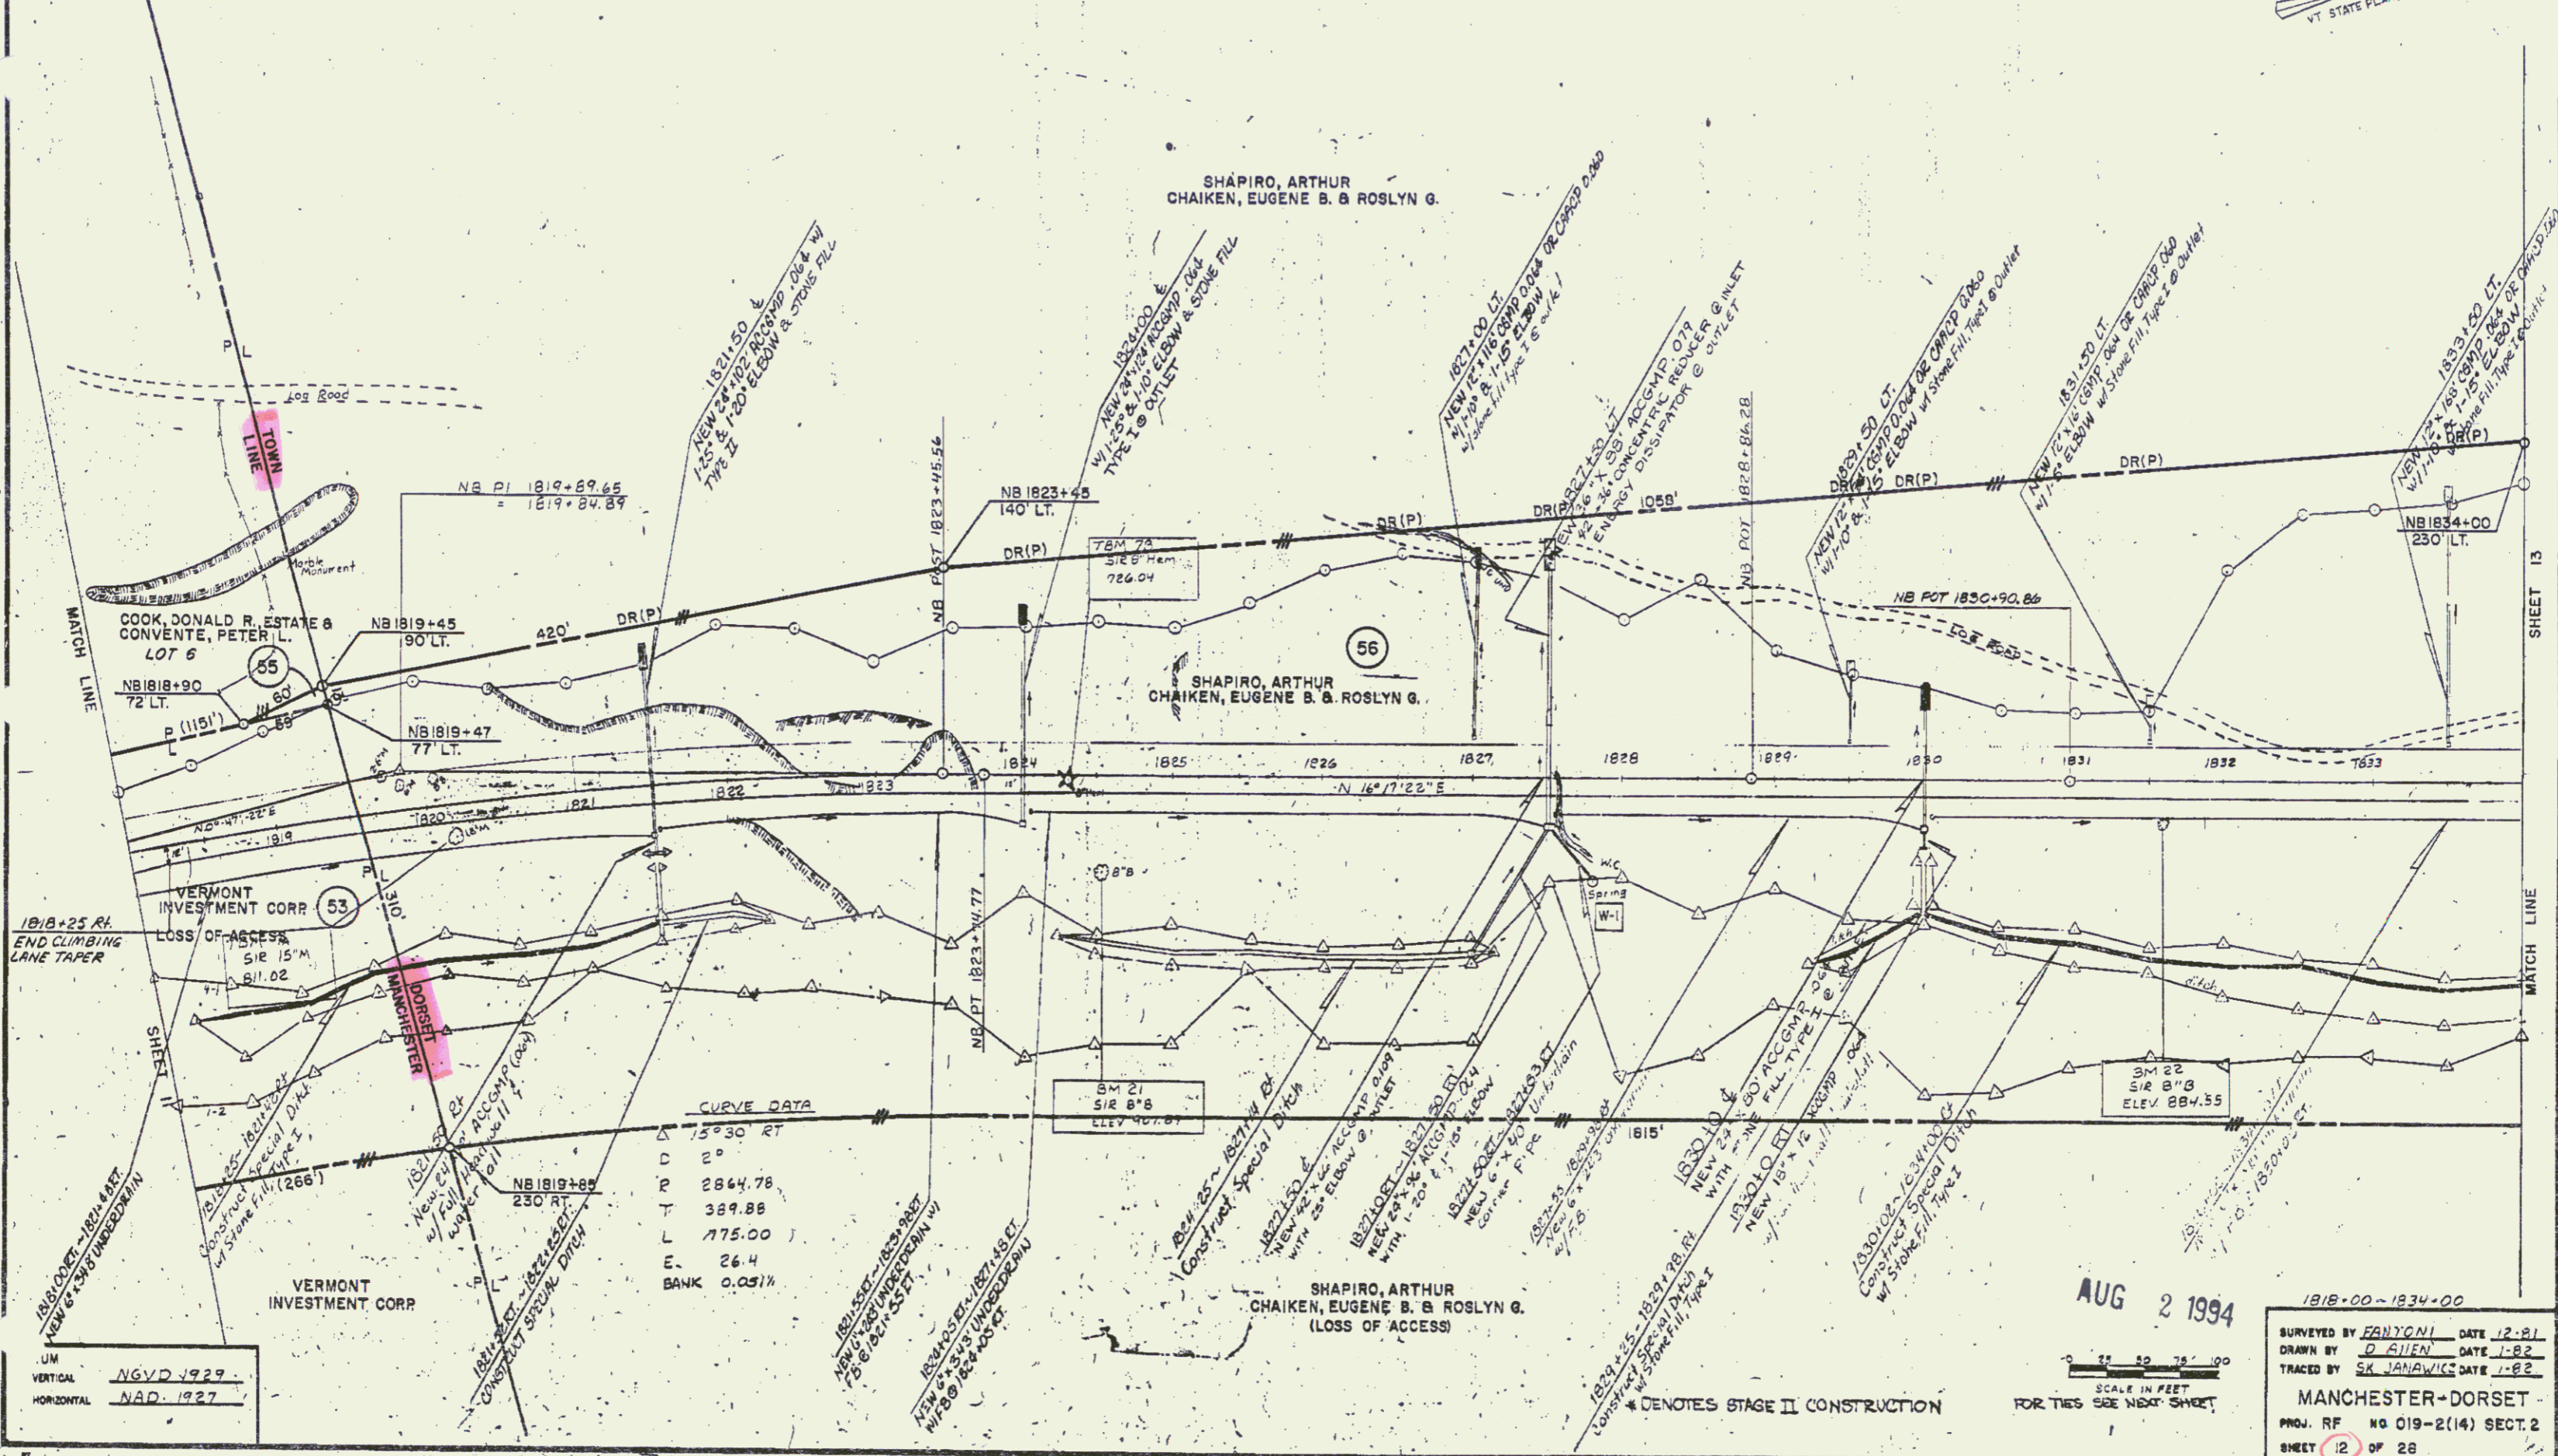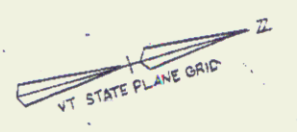

CURVE DATA

Δ	15°30' RT
D	2°
R	2864.78
T	389.88
L	775.00
E	26.4
BANK	0.051%

UM
VERTICAL NGVD 1929
HORIZONTAL NAD 1927

AUG 2 1994

SCALE IN FEET
FOR THIS SHEET SEE NEXT SHEET

1818+00 - 1834+00

SURVEYED BY FANTONI DATE 12-81
DRAWN BY D ALLEN DATE 1-82
TRACED BY SK JANAVICK DATE 1-82

MANCHESTER-DORSET
PROJ. RF NO 019-2(14) SECT. 2
SHEET 12 OF 28

56