
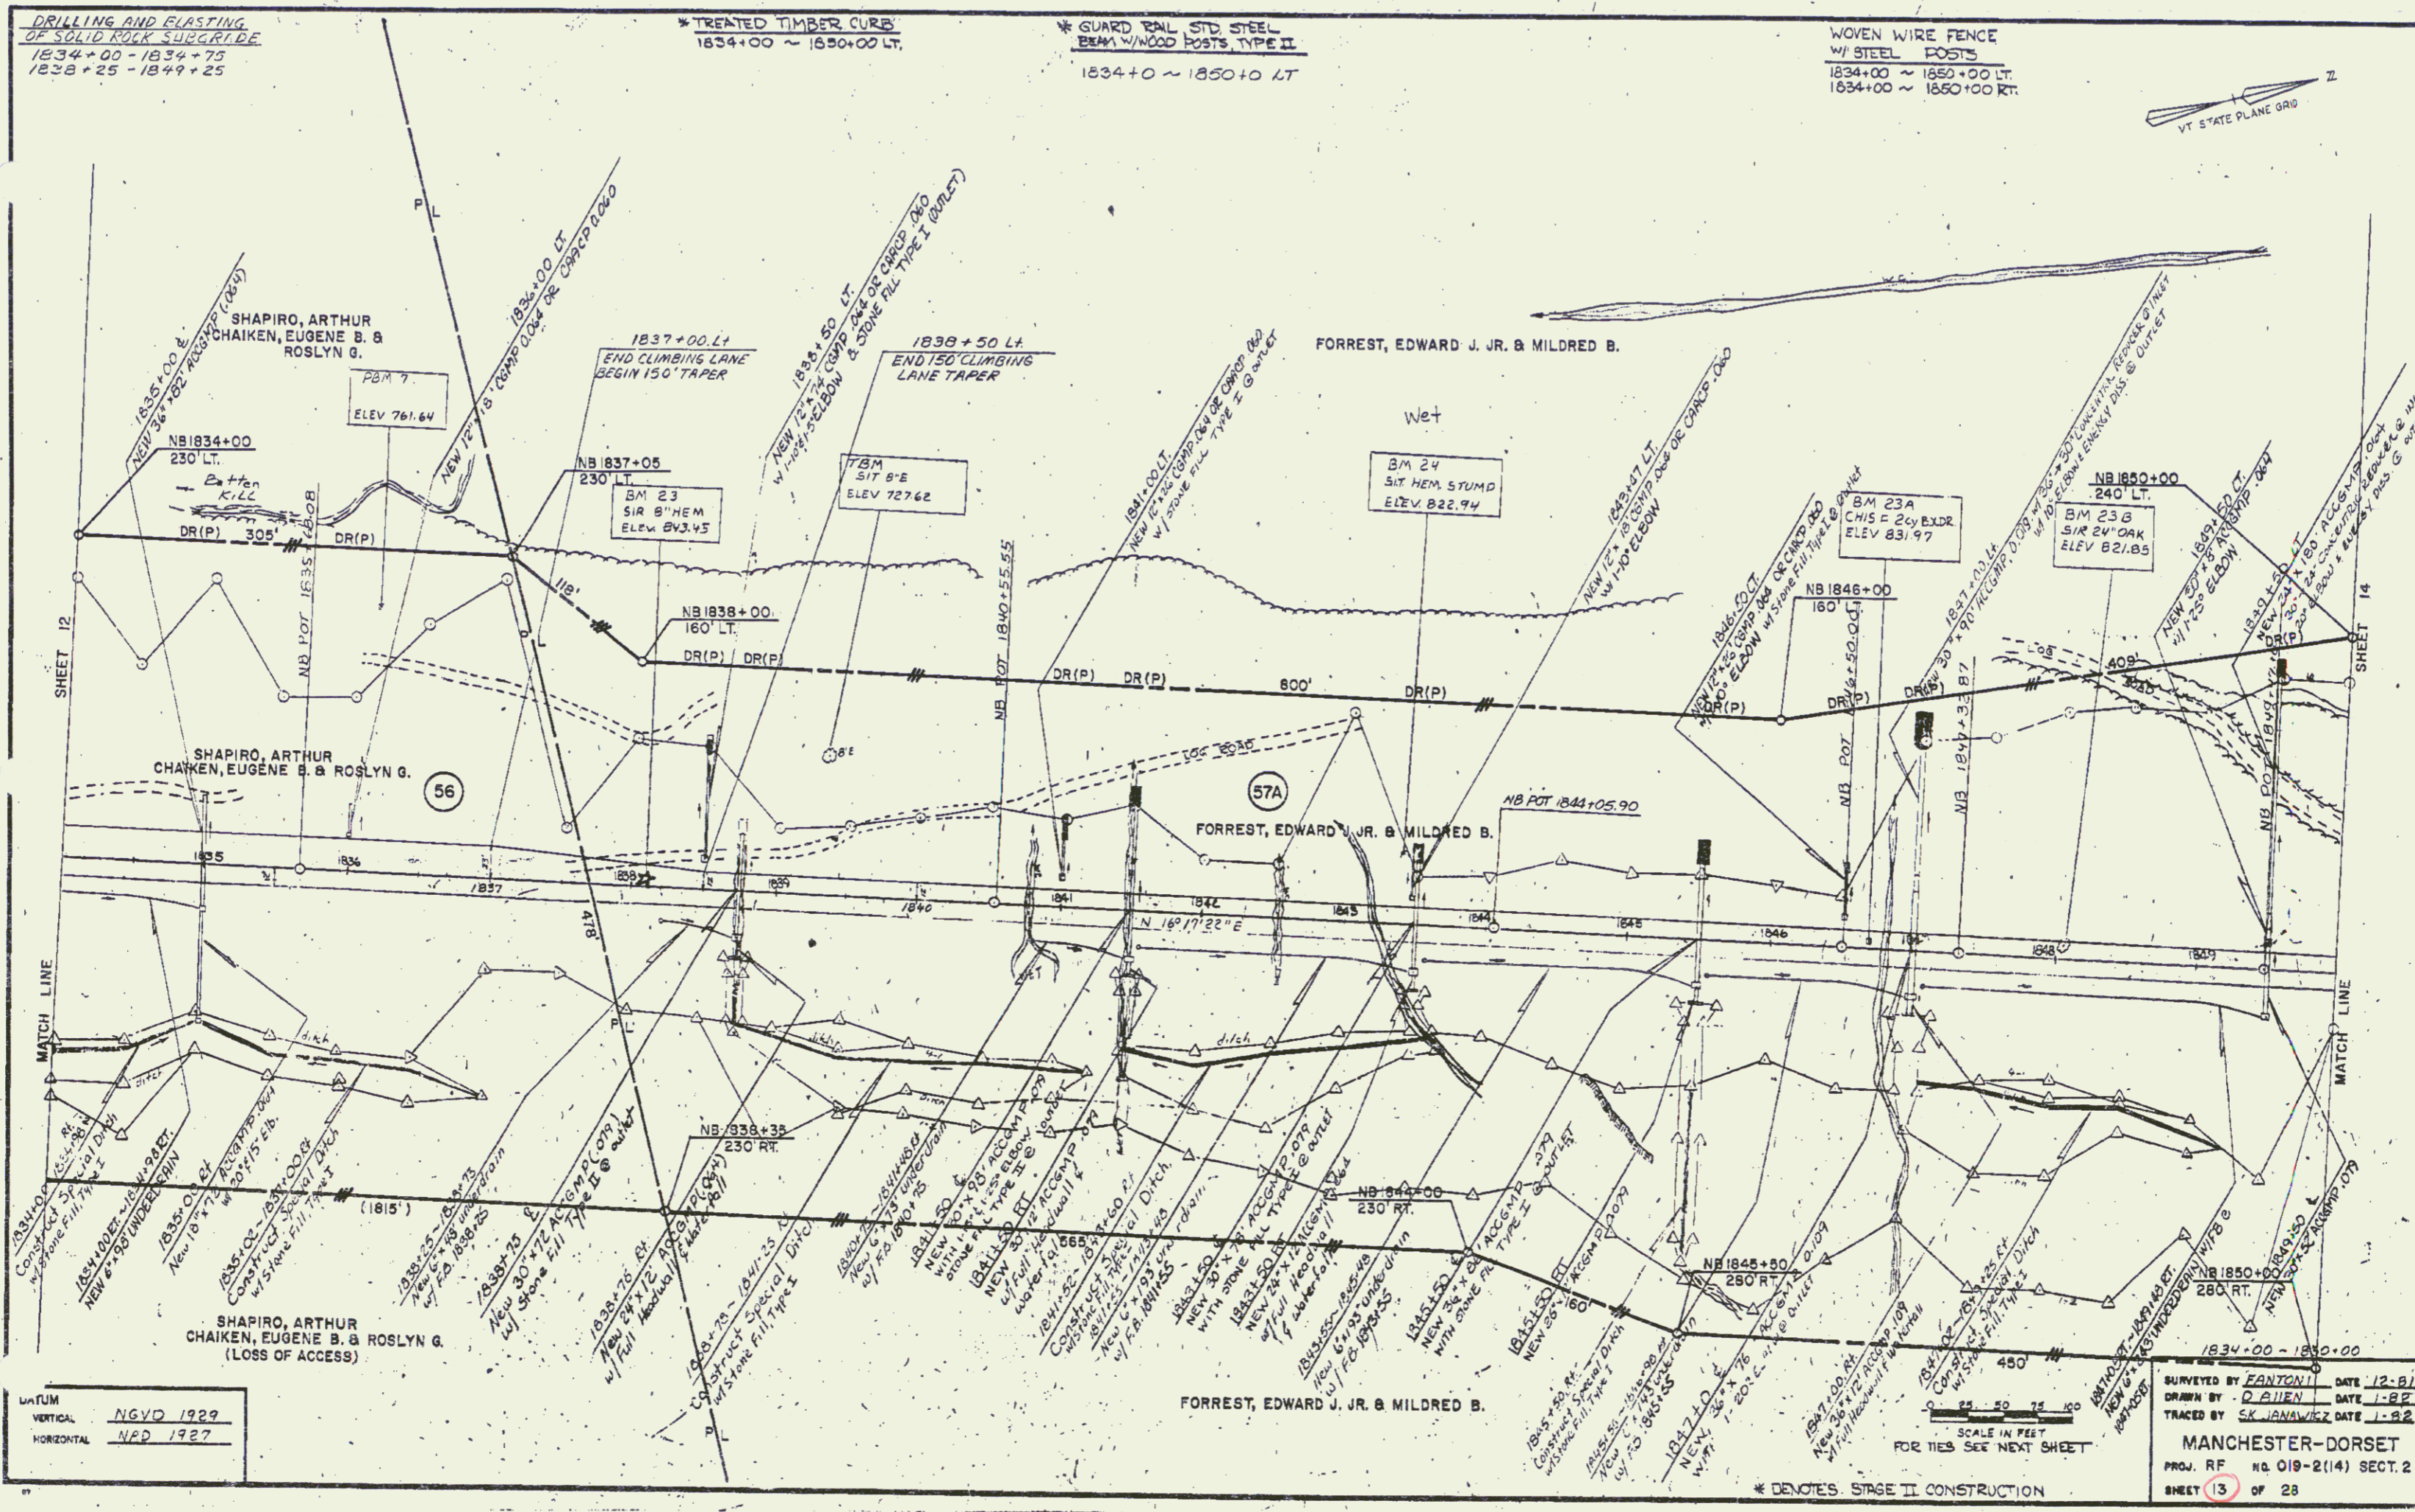


DRILLING AND BLASTING
OF SOLID ROCK SURGRIDE
1834+00 - 1834+75
1838+25 - 1849+25

* TREATED TIMBER CURB
1834+00 ~ 1850+00 LT.

* GUARD RAIL STD STEEL
BEAM W/ WOOD POSTS TYPE II
1834+00 ~ 1850+00 LT.

WOVEN WIRE FENCE
W/ STEEL POSTS
1834+00 ~ 1850+00 LT.
1834+00 ~ 1850+00 RT.

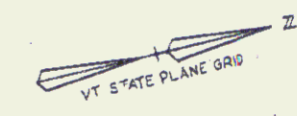

VERTICAL NGVD 1929
HORIZONTAL NPD 1927

SURVEYED BY EANTONI DATE 12-81
DRAWN BY D. ELLIEN DATE 1-82
TRACED BY S.K. JAMWICK DATE 1-82
MANCHESTER-DORSET
PROJ. RF NO. 019-2(14) SECT. 2
SHEET 13 OF 28

SCALE IN FEET
FOR THIS SEE NEXT SHEET

* DENOTES STAGE II CONSTRUCTION

AUG 2 1994

57