


WEST R.O.W.


POINT #	NORTH	EAST	BEARING	DIST.
B42 B	46823.88	351026.68	ON 1004.95' RADIUS CURVE	41.24
B42 C	468183.34	351084.42	ON 1004.95' RADIUS CURVE	121.02
B42 D	468100.65	351142.47	55°52'36" E	146.03
B43	468024.34	351270.73	55°4'14" E	969.32
B43 A	467448.21	352073.53		

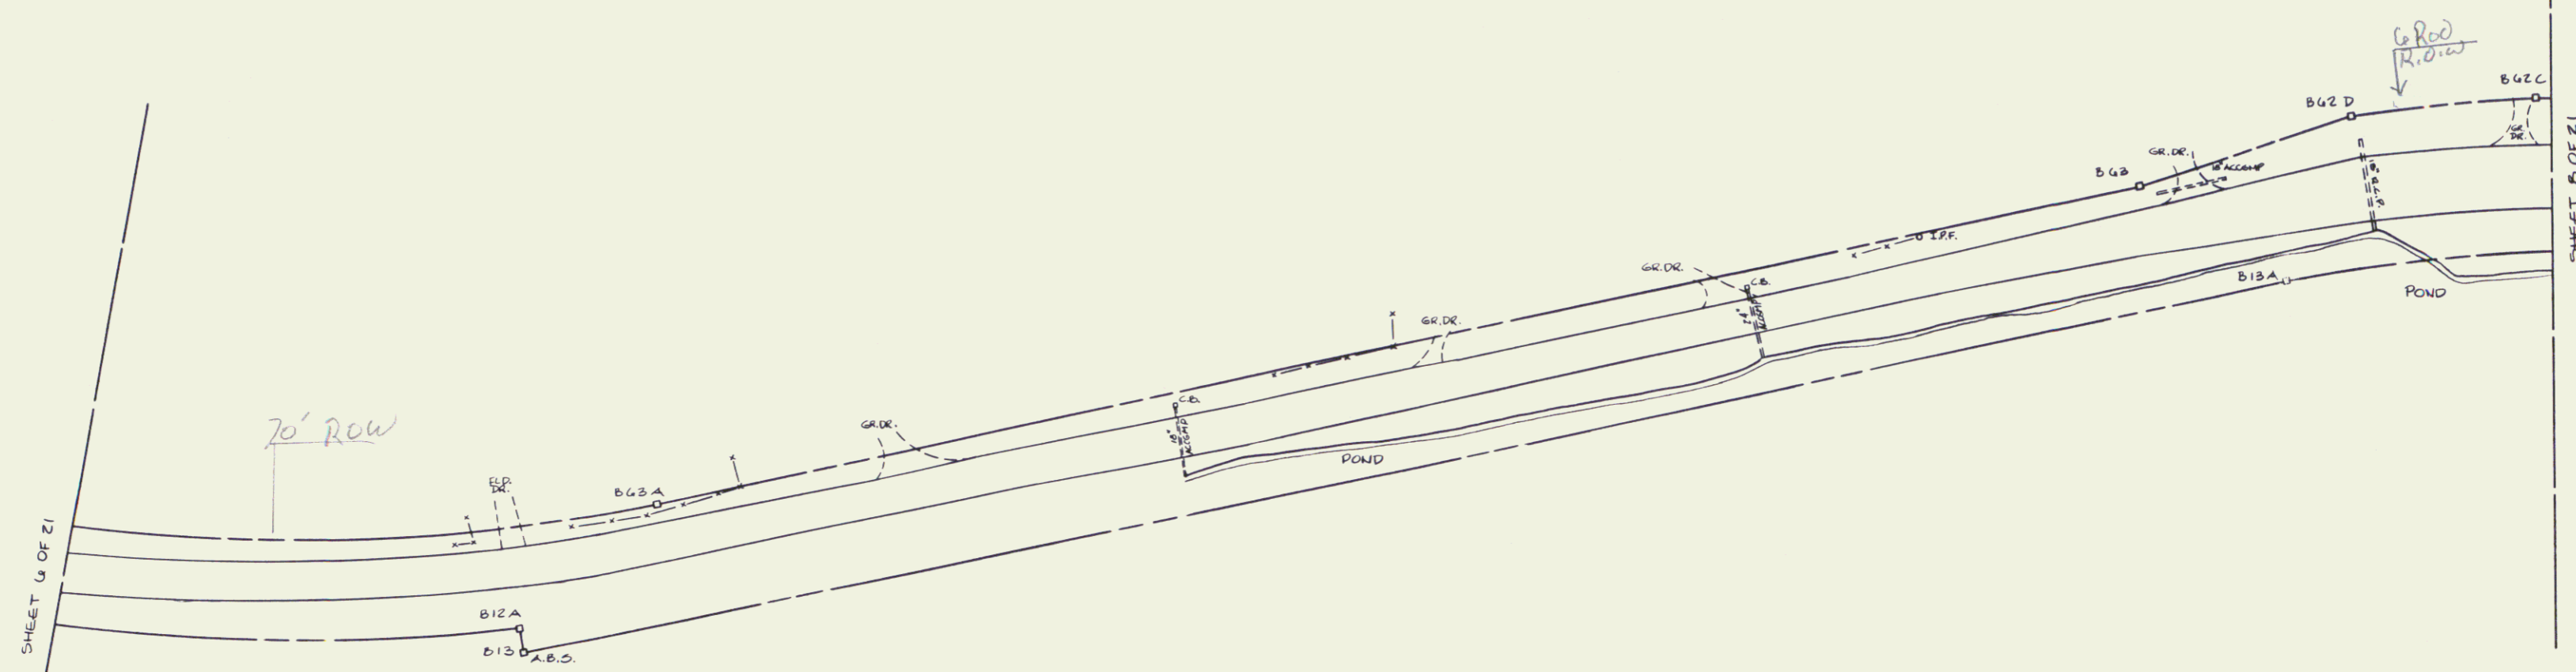

EAST R.O.W.

POINT #	NORTH	EAST	BEARING	DIST.
B12 A	467441.33	352188.14	N40°51'27" E	17.00
B12 B	467454.18	352179.24	N54°00'16" W	1147.97
B13 A	468140.61	351254.30	ON 904.95' RADIUS CURVE	443.97
B13 B	468489.75	350956.72		

ALL BEARINGS ARE REFERENCED TO THE VERMONT STATE PLANE COORDINATE SYSTEM.

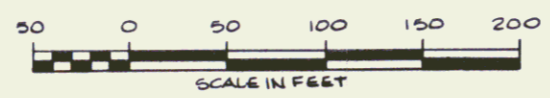

STATE OF VERMONT  
 US ROUTE 7 RIGHT-OF-WAY  
 BRANDON FECC F019-5(29)

VERMONT SURVEY CONSULTANTS, INC.  
 58 EAST STATE ST.  
 MONTPELIER, VT.

DATE:	SCALE:	SHEET:
JULY 1989	1" = 50'	(7) OF 21

8