


POINT #	NORTH	EAST	BEARING	DIST.
B54 B	469677.92	348130.58	S72°14'42" E	632.77
B56	469715.46	348627.98	S61°00'57" E	152.54
B56 A	469641.54	348771.41	N89°55'18" E	104.18
B57	469580.40	349051.12	S70°45'14" E	185.92

POINT #	NORTH	EAST	BEARING	DIST.
B19	469642.35	349073.89	N70°30'14" W	137.79
B19 A	469488.33	348944.00	N99°22'25" W	103.14
B20	469740.88	348855.25	N72°41'20" W	100.96
B20 A	469770.92	348798.86	S82°54'40" W	54.37
B21	469764.21	348704.90	N72°44'21" W	112.29
B21 A	469797.63	348597.67	N75°17'34" W	727.82
B22	470006.76	347900.58		

ALL BEARINGS ARE REFERENCED TO THE VERMONT STATE PLANE COORDINATE SYSTEM.

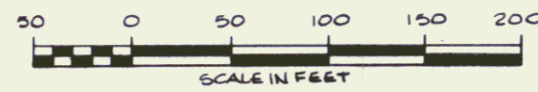

STATE OF VERMONT
 U.S. ROUTE 7 RIGHT-OF-WAY
 BRANDON FEGC F 019-5 (29)

VERMONT SURVEY CONSULTANTS, INC.
 58 EAST STATE ST.
 MONTPELIER, VT.

DATE:	SCALE:	SHEET:
JULY 1989	1" = 50'	9 OF 21

10