


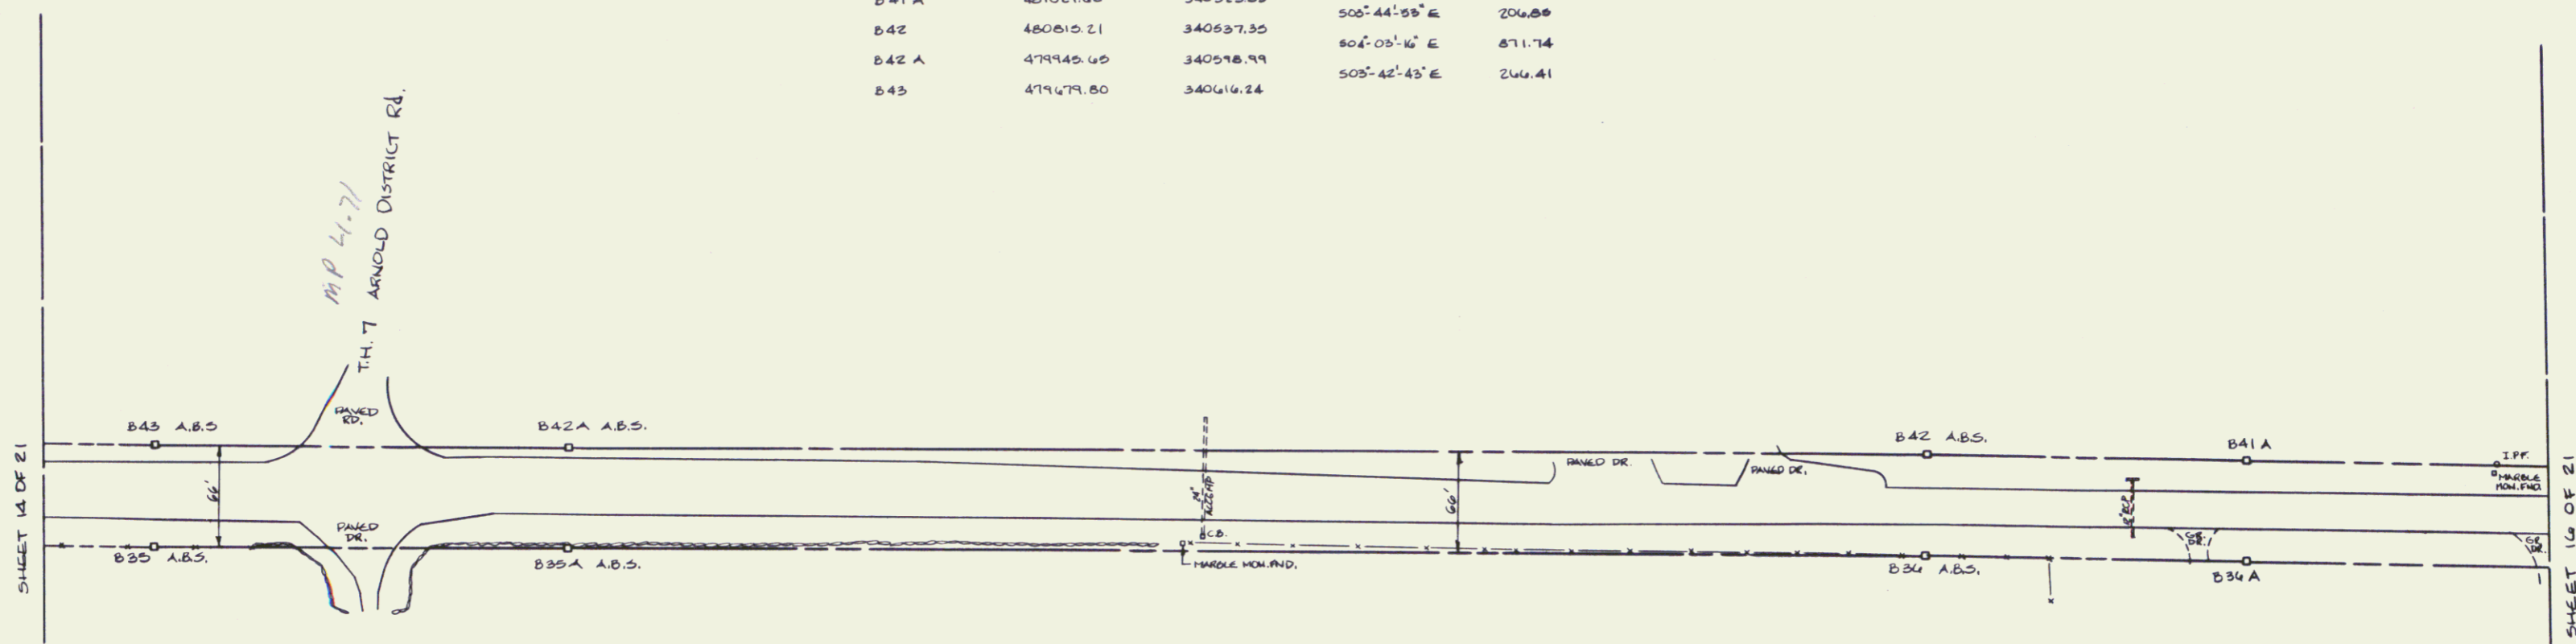


POINT #	NORTH	EAST	BEARING	DIST.
B 41	482857.75	340413.81	S05°28'00" E	1819.46
B 41 A	481021.66	340523.83	S05°44'53" E	204.88
B 42	480810.21	340537.35	S05°03'16" E	871.74
B 42 A	479945.65	340598.99	S05°42'43" E	266.41
B 43	479479.80	340614.24		



POINT #	NORTH	EAST	BEARING	DIST.
B 25	479483.69	340682.12	N05°42'43" W	267.16
B 35 A	479950.30	340664.82	N05°03'16" W	871.66
B 36	480817.78	340603.19	N05°44'53" W	204.35
B 36 A	481025.68	340589.70	N05°28'00" W	1818.21
B 36 B	482840.57	340479.76		

ALL BEARINGS ARE REFERENCED TO THE VERMONT STATE PLANE COORDINATE SYSTEM.

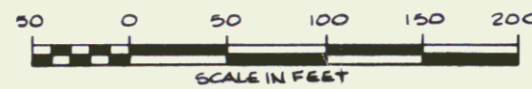

STATE OF VERMONT
 U.S. ROUTE 7 RIGHT-OF-WAY
 BRANDON FGC F 019-3 (29)
 VERMONT SURVEY CONSULTANTS, INC.
 58 EAST STATE ST.
 MONTPELIER, VT.
 DATE: JULY 1989 SCALE: 1" = 50' SHEET: 15 OF 21

16