


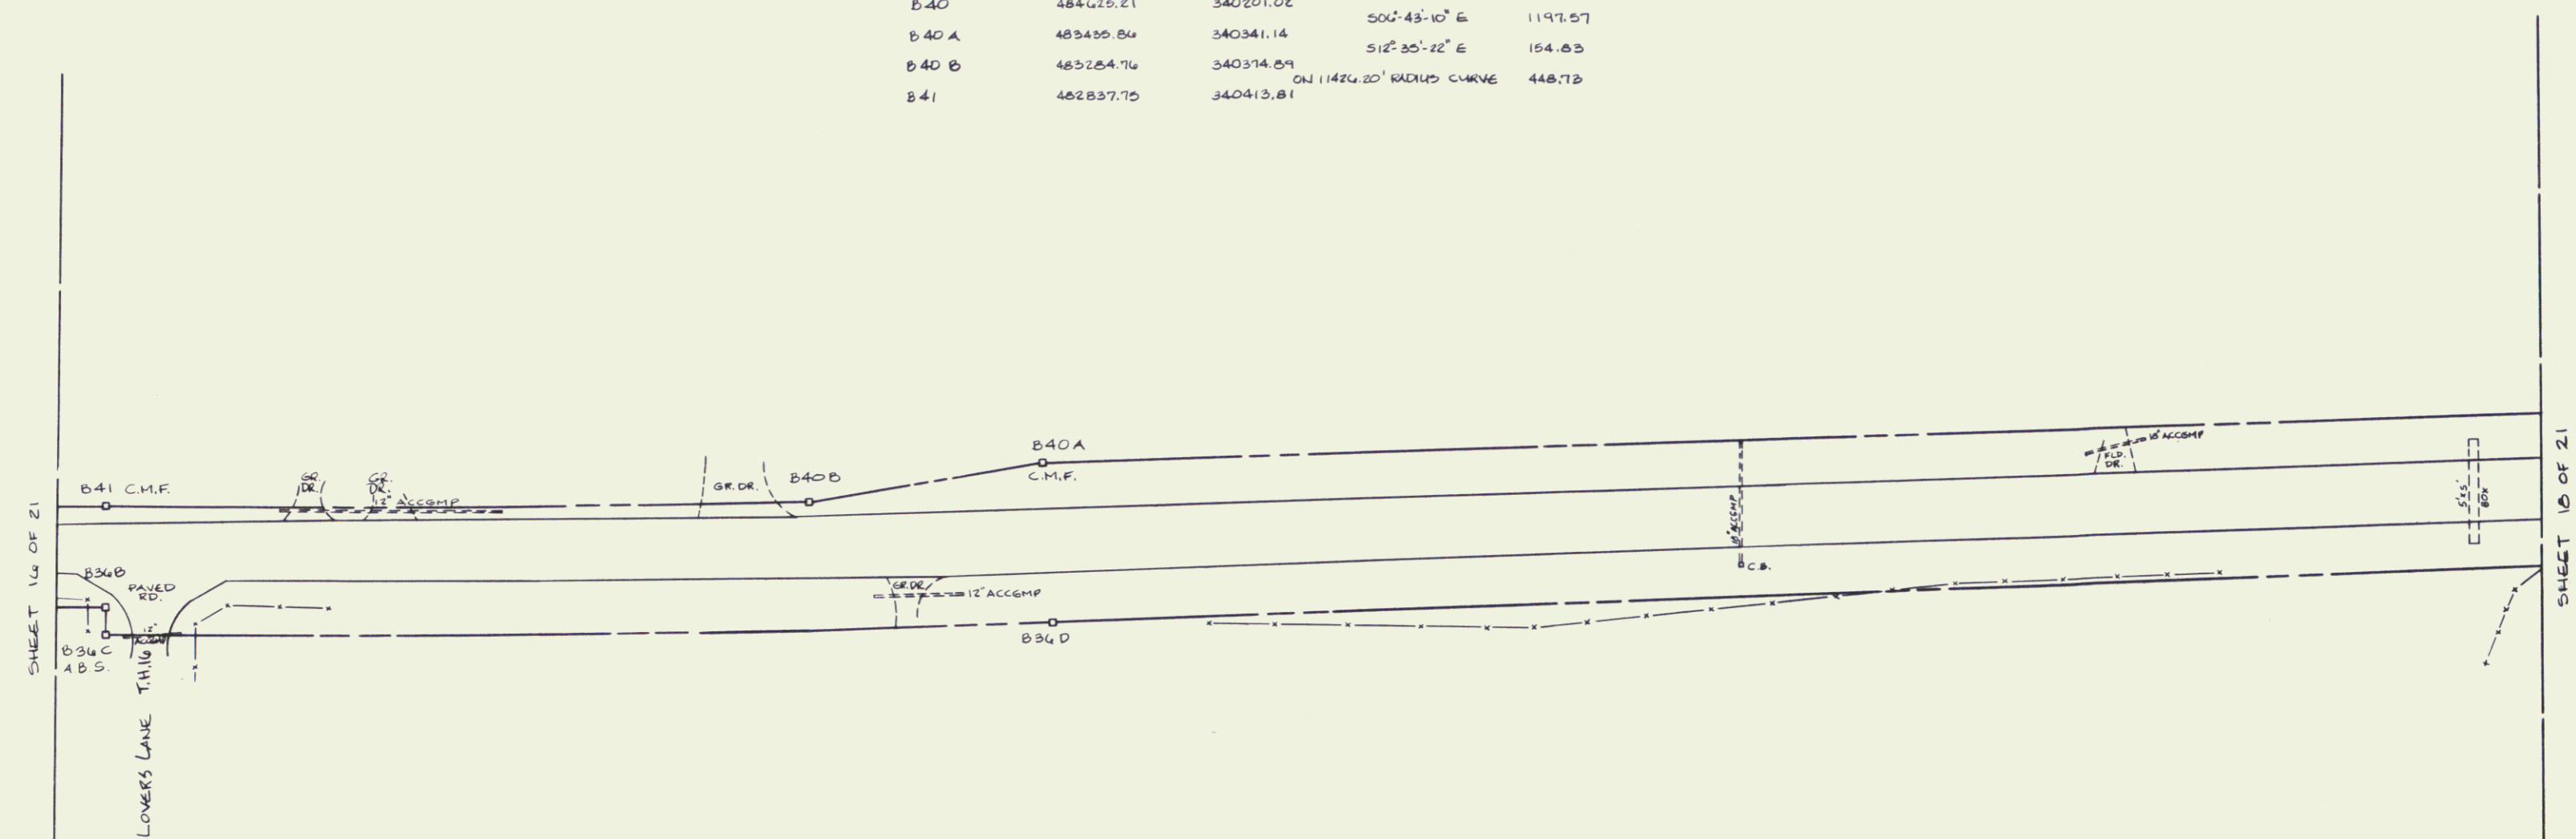


POINT #	NORTH	EAST	BEARING	DIST.
B 40	484625.21	340201.02	50G-43-10° E	1197.57
B 40 A	483455.84	340341.14	512-25-22° E	154.63
B 40 B	483284.76	340374.89	ON 11426.20' RADIUS CURVE	448.72
B 41	482837.75	340413.81		



POINT #	NORTH	EAST	BEARING	DIST.
B 34 B	482840.57	340479.75	N61-33-21° E	17.00
B 34 C	482841.29	340496.74	ON 11509.20' RADIUS CURVE	408.87
B 34 D	483447.48	340440.47	N02-40-21° W	1199.70
B 37	484629.06	340501.07		

ALL BEARINGS ARE REFERENCED TO THE VERMONT STATE PLANE COORDINATE SYSTEM.

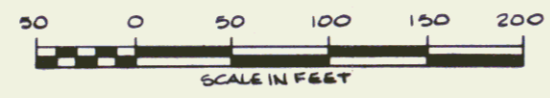

STATE OF VERMONT
 U.S. ROUTE 7 RIGHT-OF-WAY
 BRANDON FECC F019-5 (29)

VERMONT SURVEY CONSULTANTS, INC.
 58 EAST STATE ST.
 MONTPELIER, VT.

DATE: JULY 1989 SCALE: 1" = 50' SHEET: 17 OF 21