


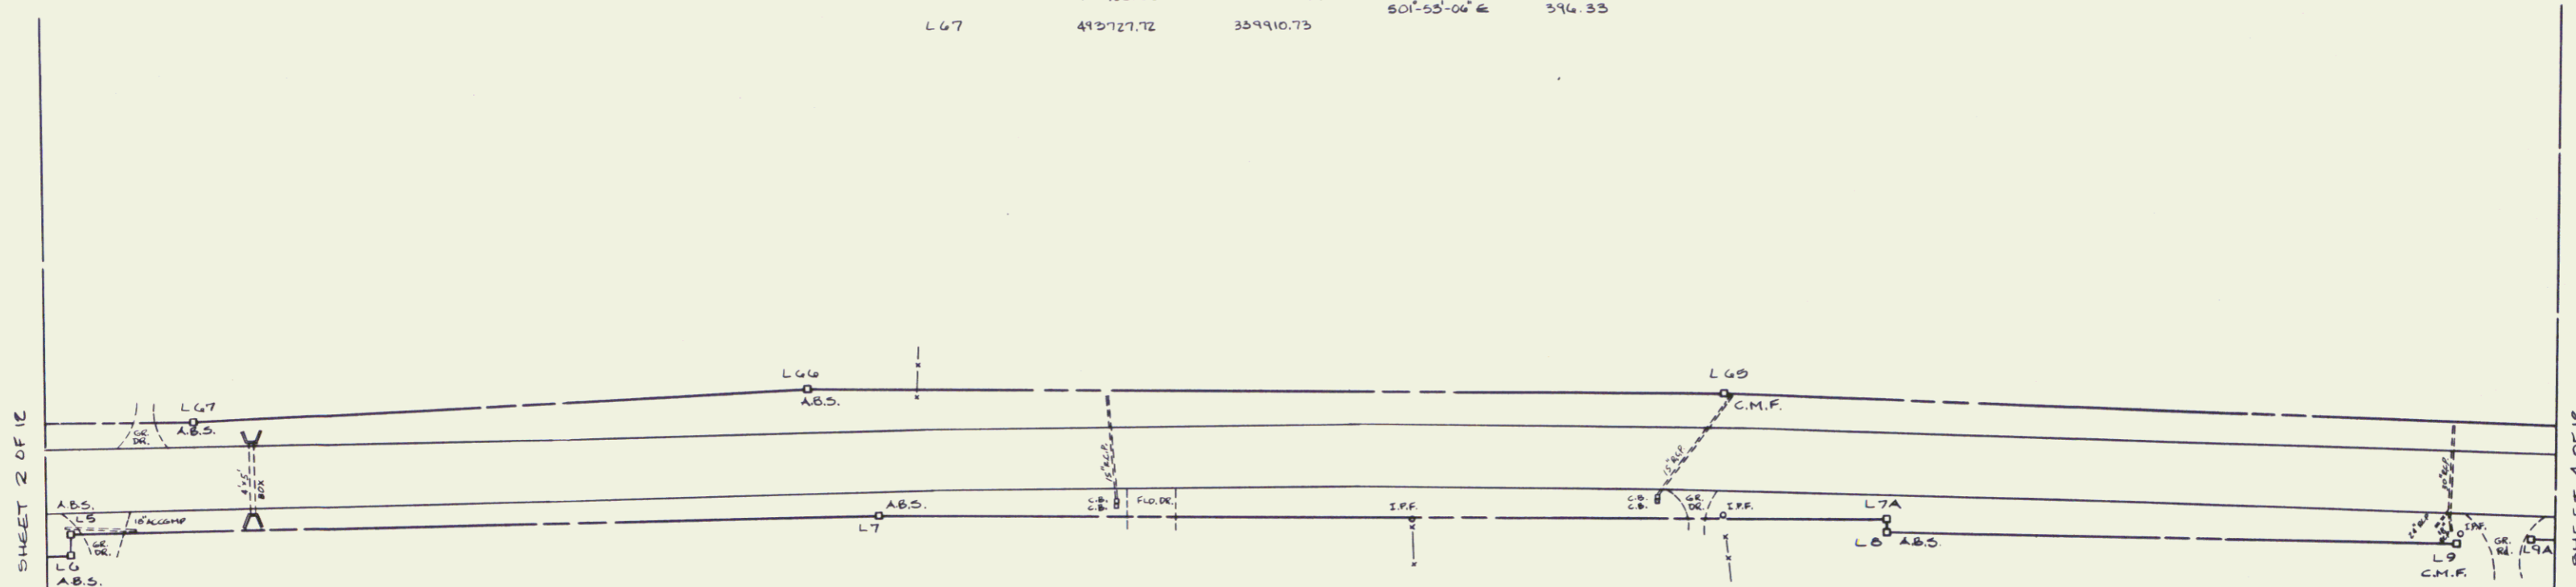


POINT #	NORTH	EAST	BEARING	DIST.
L64	495464.05	339954.14	505°-20'-26" W	707.00
L65	494708.33	339910.03	501°-12'-35" W	584.63
L66	494123.83	339897.49	501°-55'-06" E	394.33
L67	493727.72	339910.73		



POINT #	NORTH	EAST	BEARING	DIST.
L6	493648.37	339994.34	581°-33'-39" W	13.00
L5	493648.27	339983.34	N00°-26'-21" W	517.50
L7	494165.76	339999.37	N01°-10'-57" E	444.77
L7A	494812.39	339992.72	587°-11'-45" E	8.00
L8	494812.00	340000.71	N02°-44'-38" E	347.99
L9	495179.57	340018.33	N05°-12'-04" W	50.09
L9A	495229.45	340013.77	N05°-04'-00" W	284.59
L10	495515.63	340029.12		

ALL BEARINGS ARE REFERENCED TO THE VERMONT STATE PLANE COORDINATE SYSTEM.

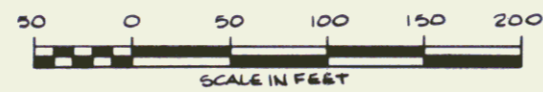

STATE OF VERMONT
 U.S. ROUTE 7 RIGHT-OF-WAY
 LEICESTER REG. FOR 3 (29)
 VERMONT SURVEY CONSULTANTS, INC.
 58 EAST STATE ST.
 MONTPELIER, VT.

DATE: JULY 1989 SCALE: 1" = 50' SHEET: 3 OF 12