



DATE	
BY	
CHECKED	
APPROVED	
PROJECT	
ROUTE	
POST MILEAGE	
NO.	
PLAN	
DATE	
BY	
CHECKED	
APPROVED	
PROJECT	
ROUTE	
POST MILEAGE	
NO.	

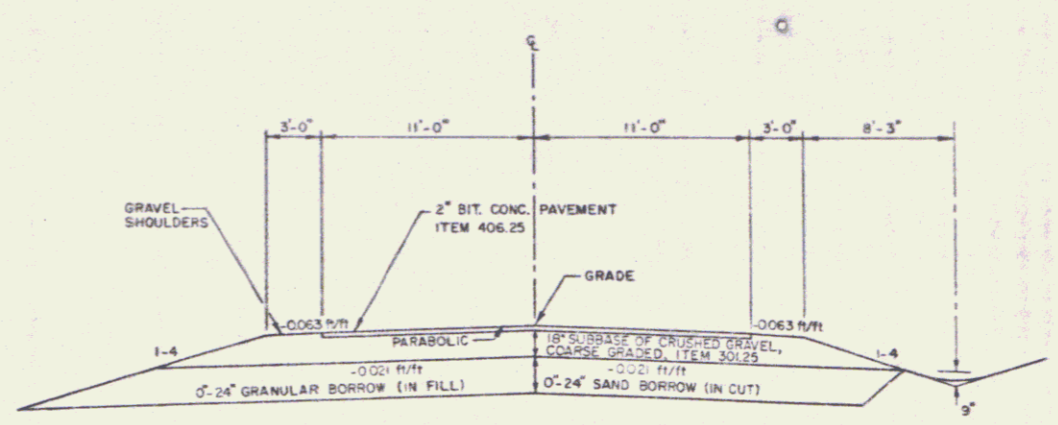


TYPICAL SECTION
 AUGER HOLE RD. - TH. 1
 TOWN HILL RD. - TH. 4
 CHURCH HOLLOW RD. - TH. 20
 NO SCALE

DATE	
BY	
CHECKED	
APPROVED	
PROJECT	
ROUTE	
POST MILEAGE	
NO.	
PROFILE	
DATE	
BY	
CHECKED	
APPROVED	
PROJECT	
ROUTE	
POST MILEAGE	
NO.	

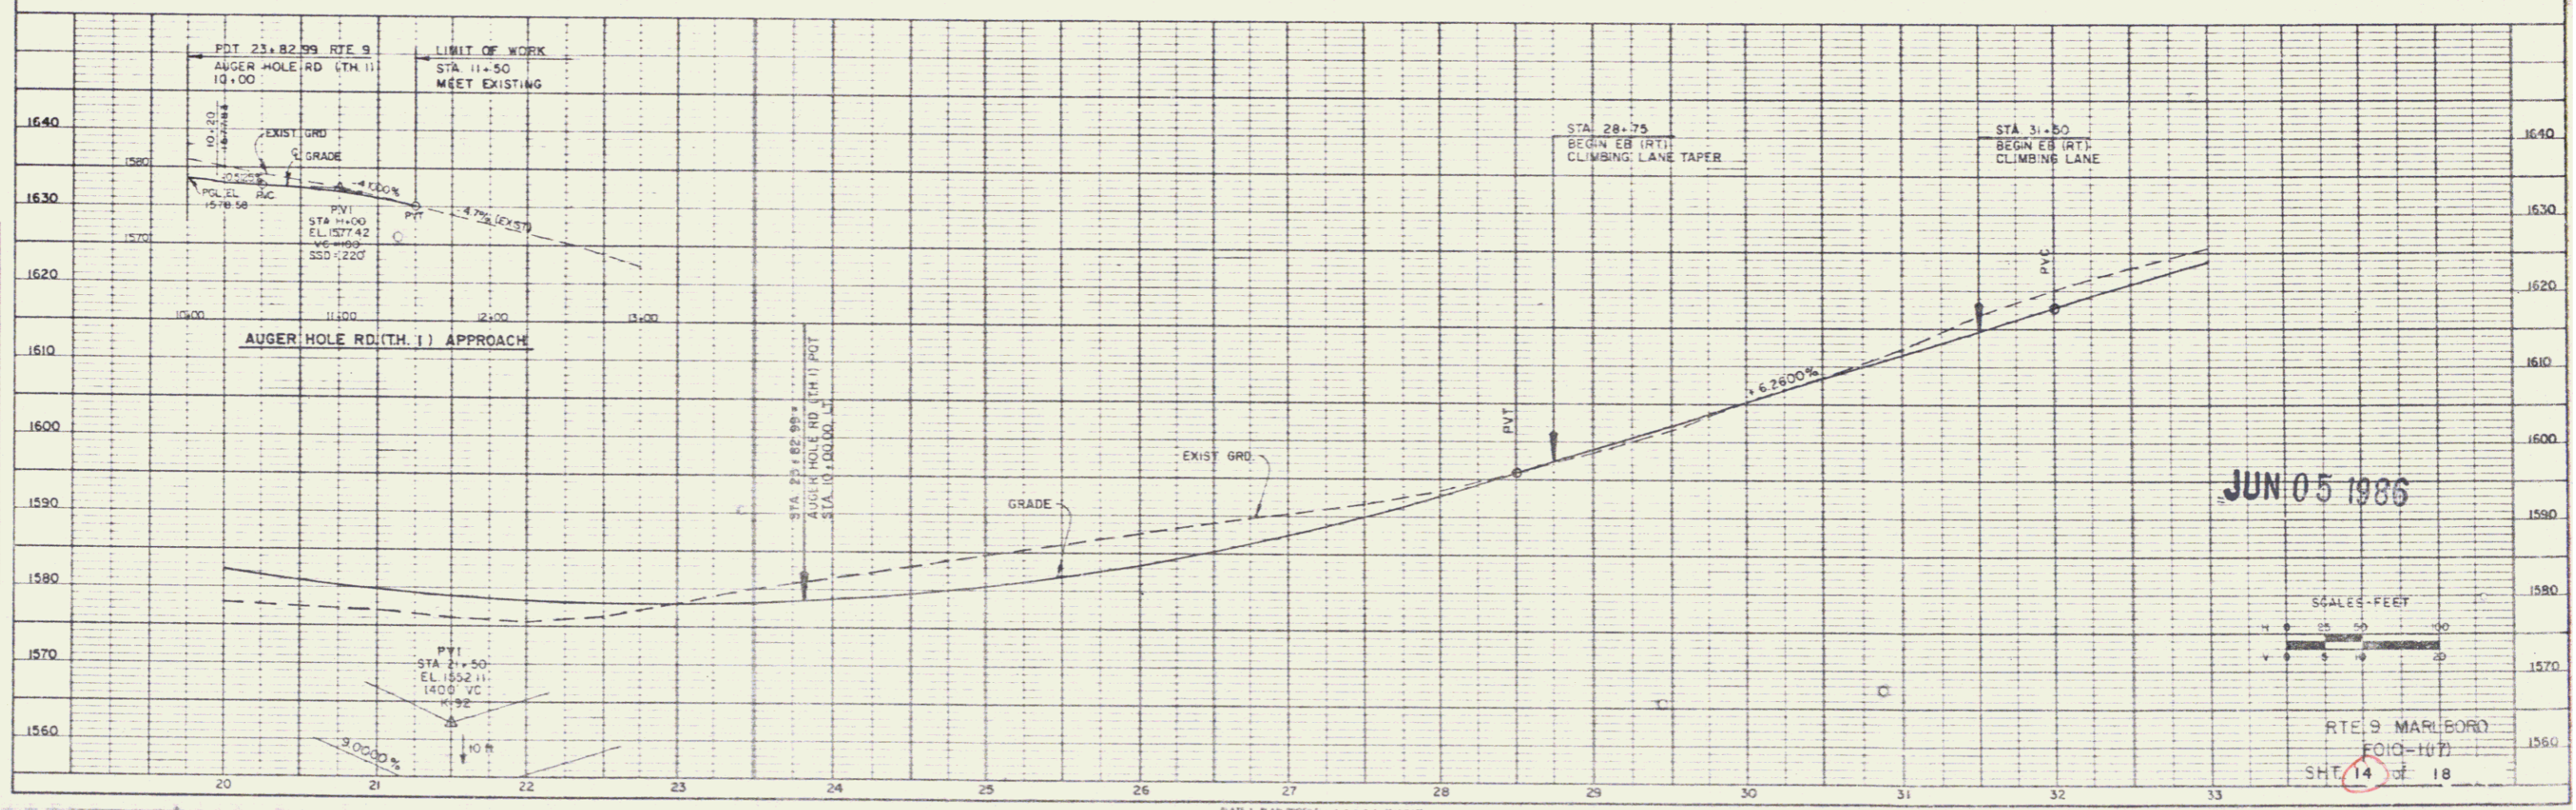

JUN 05 1986

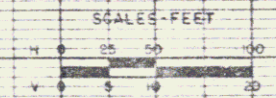

RTE 9 MARLBORO
 F010-1177
 SHEET 14 OF 18