







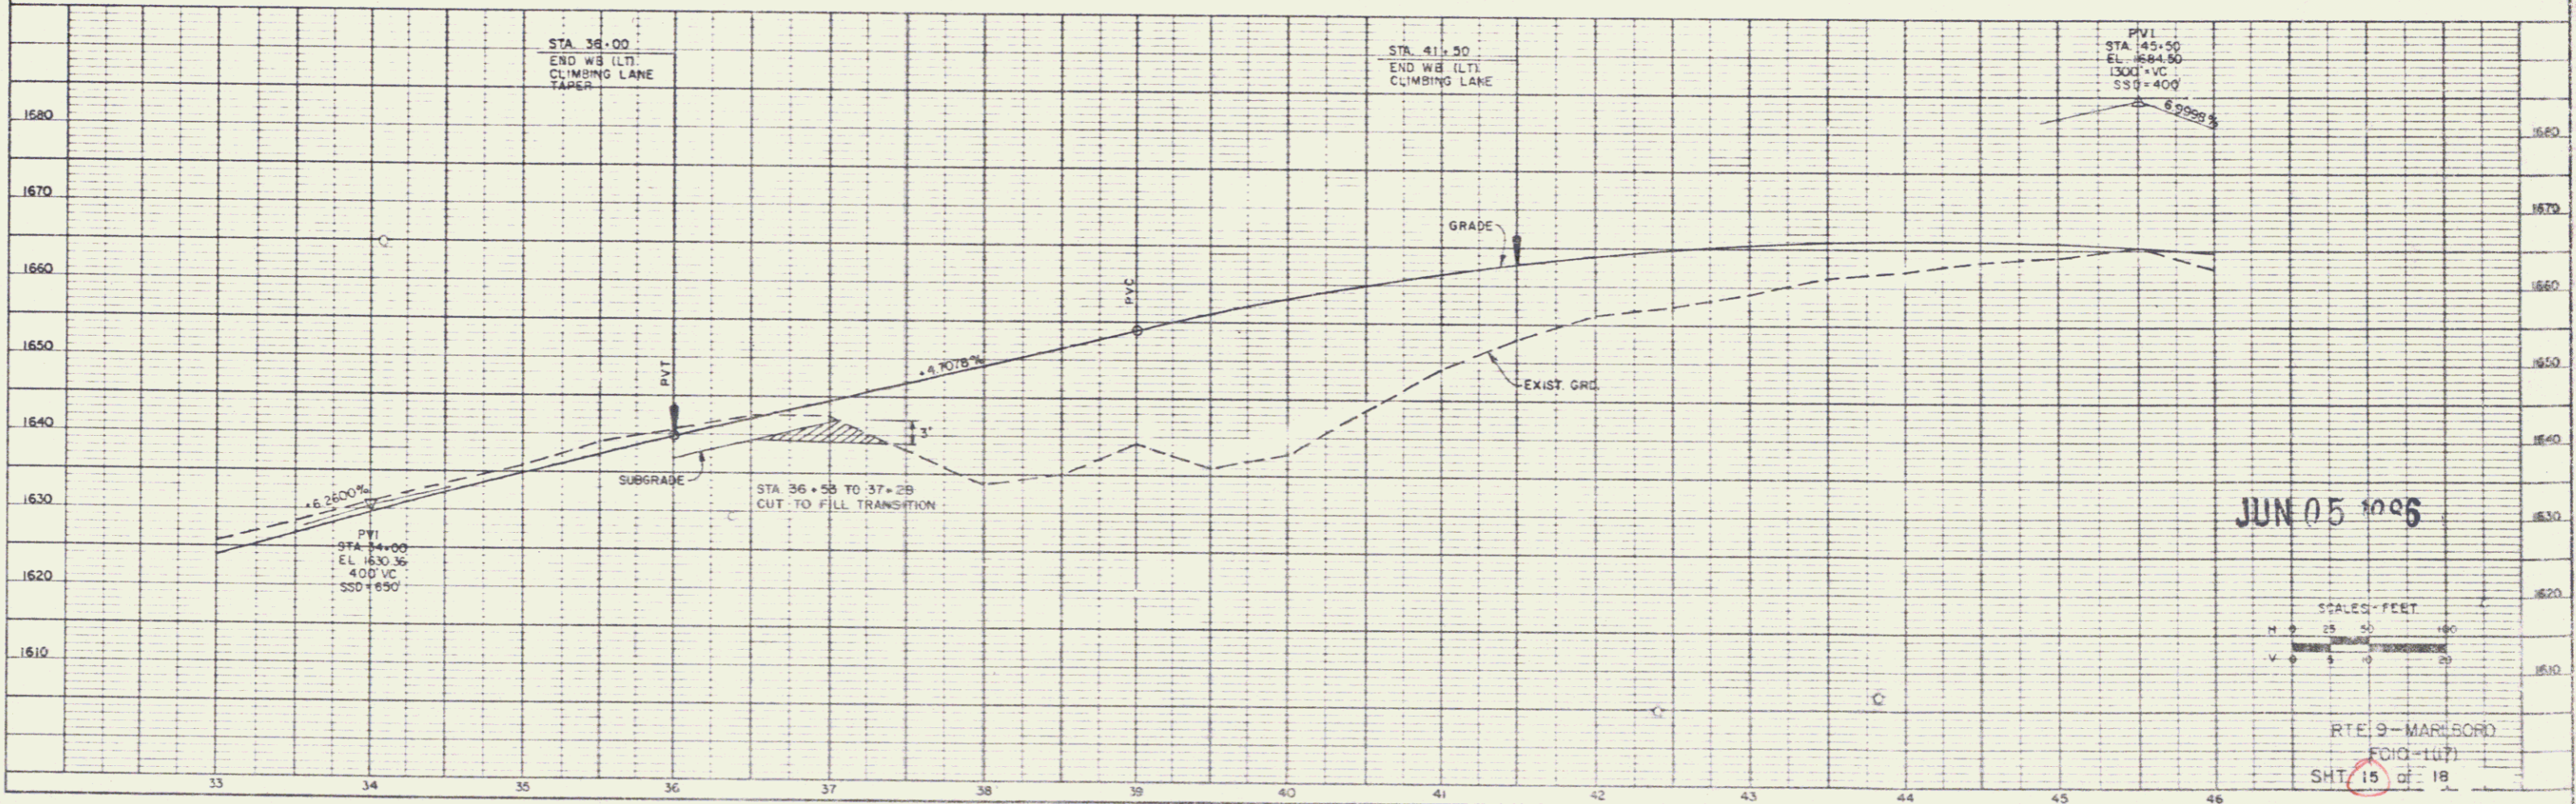

JUN 05 2006

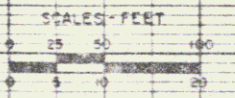

RTE 9 - MARLBORO  
 SHT 15 of 18

9