


PLAN	DATE	BY	CHK
DATE			
BY			
CHK			

PROFILE	DATE	BY	CHK
DATE			
BY			
CHK			

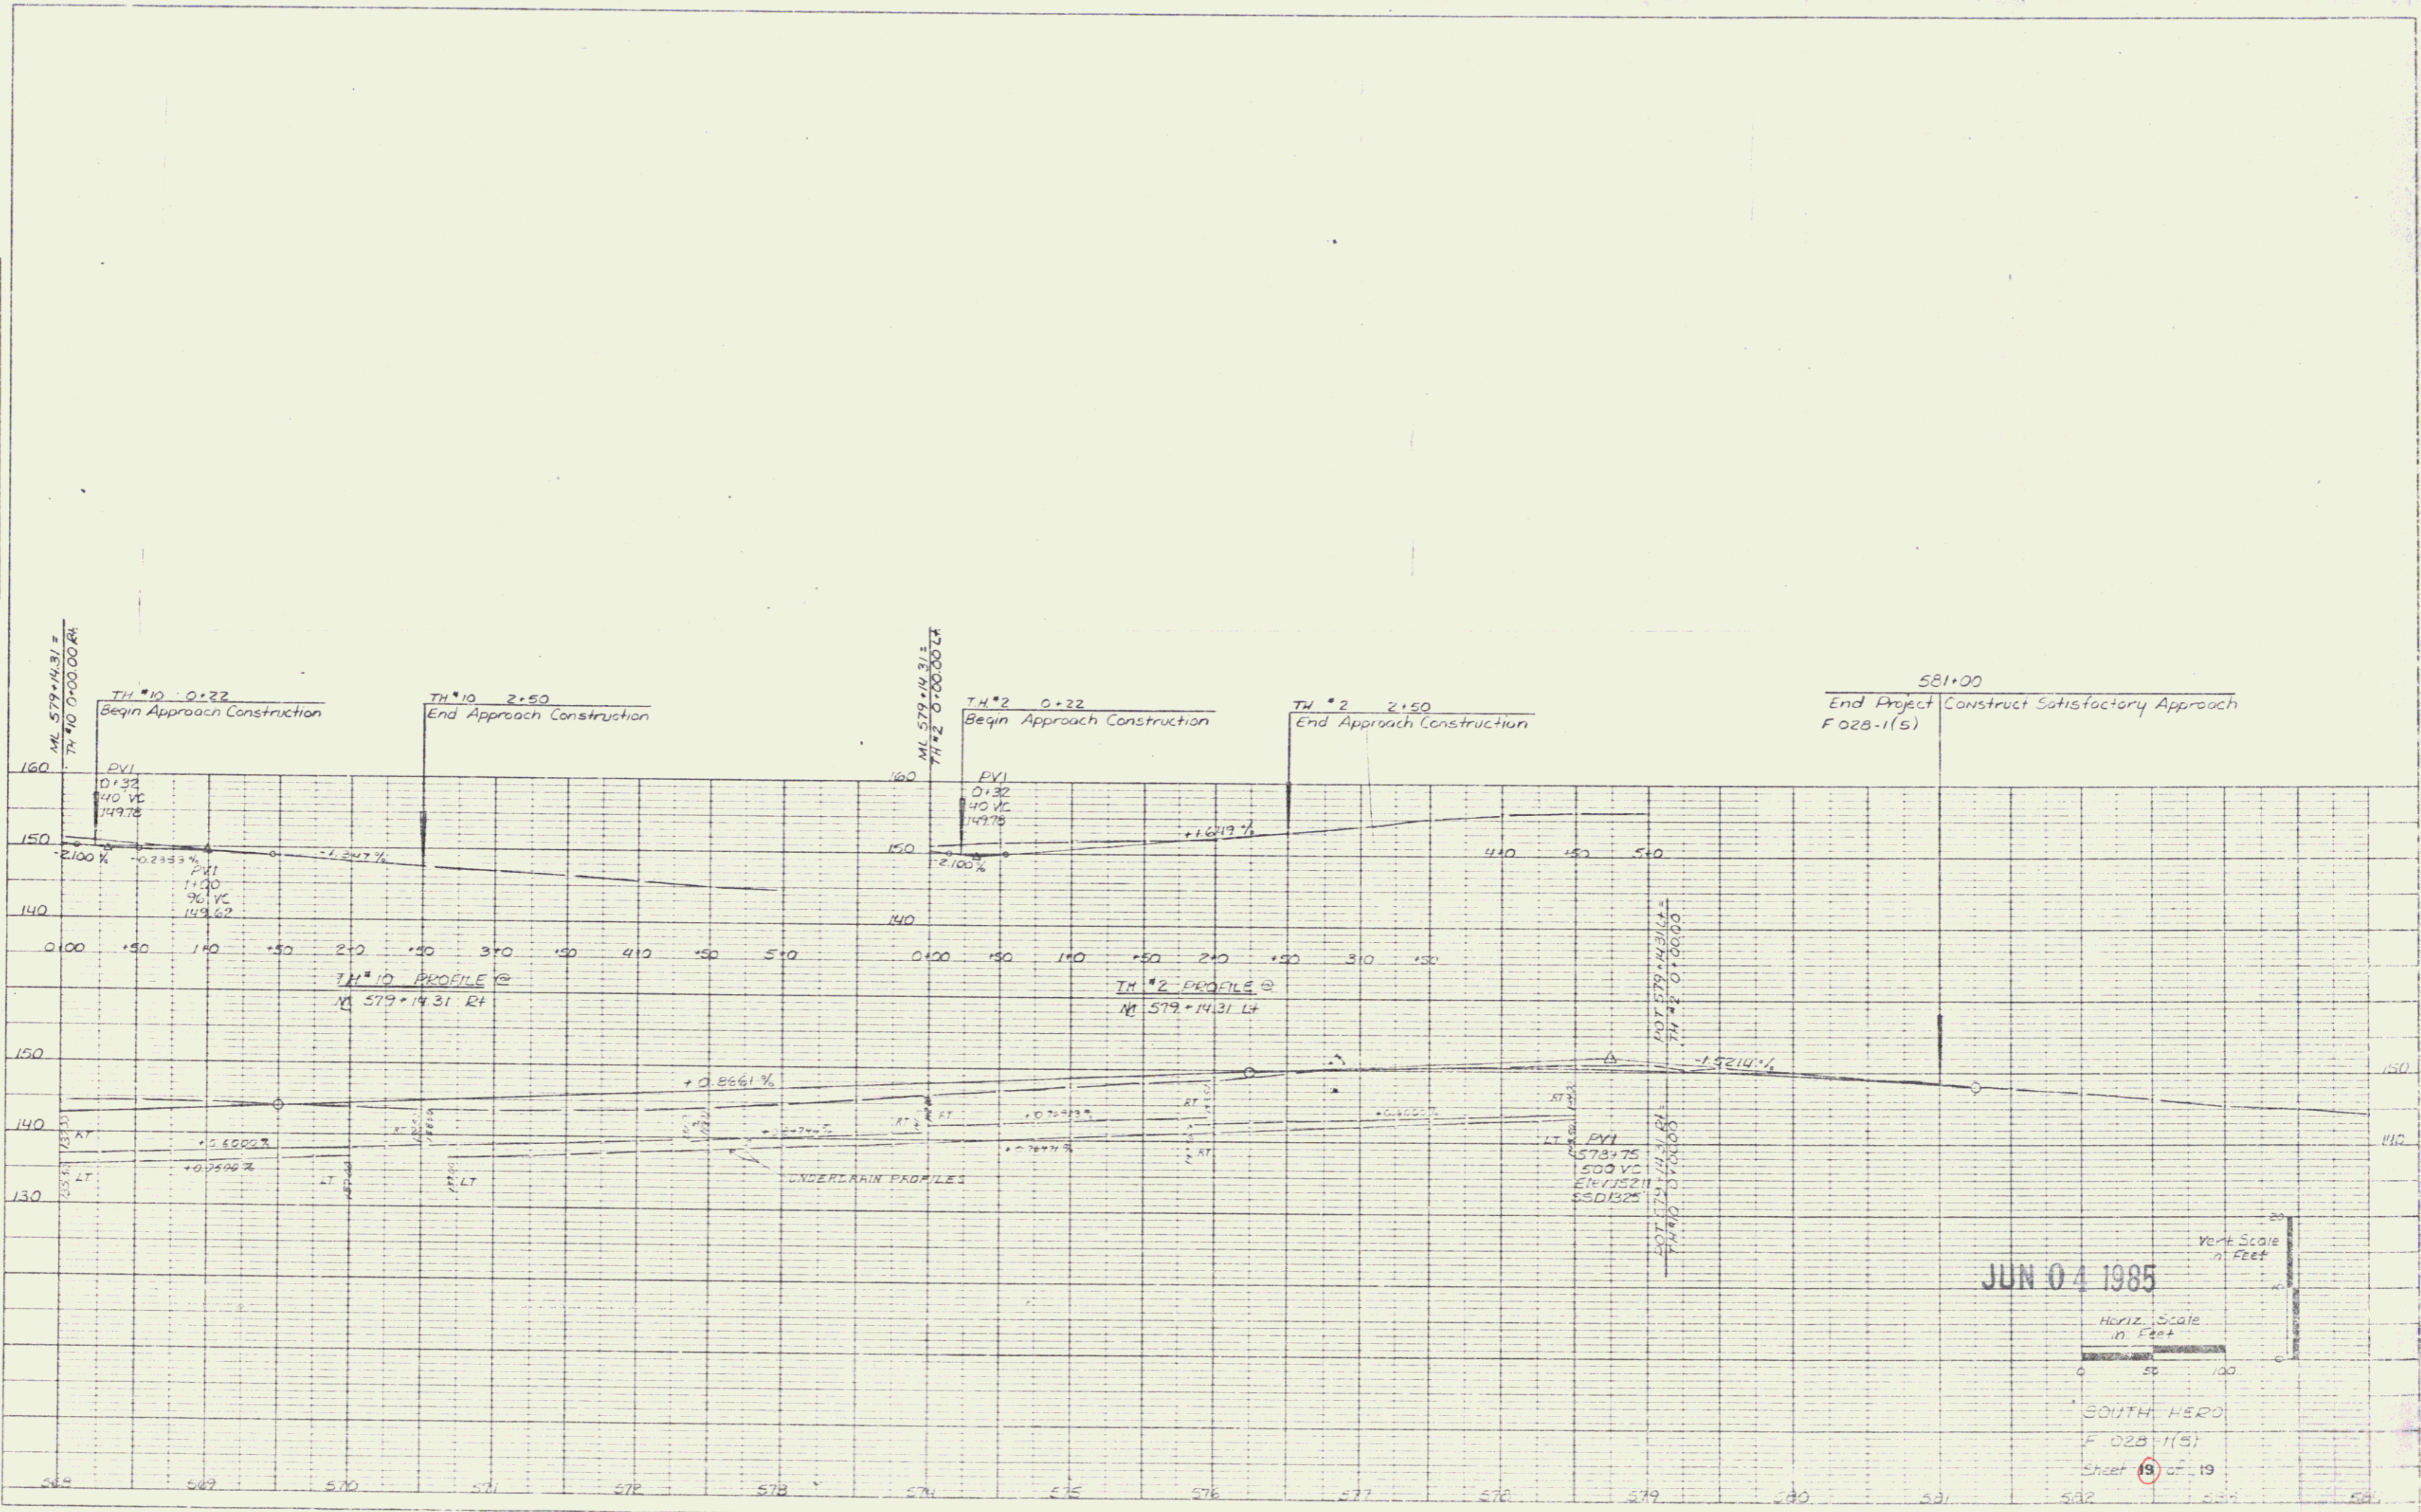

JUN 04 1985

SOUTH HERO  
F 028-1(5)  
Sheet 19 of 19