
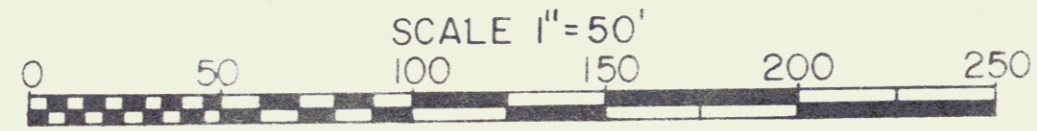


MYRTLE L. MUMLEY TO ROBERT G. EMILO
 BY W.D. DATED MAY 17, 1976, AND RECORDED
 IN BK.33 PG. 367-8, IN THE TOWN OF SO. HERO M.P. 0482

ROBERT G. EMILO TO STATE OF VERMONT
 BY WD ON 10/4/83 IN S. HERO L.R. BK 41/476

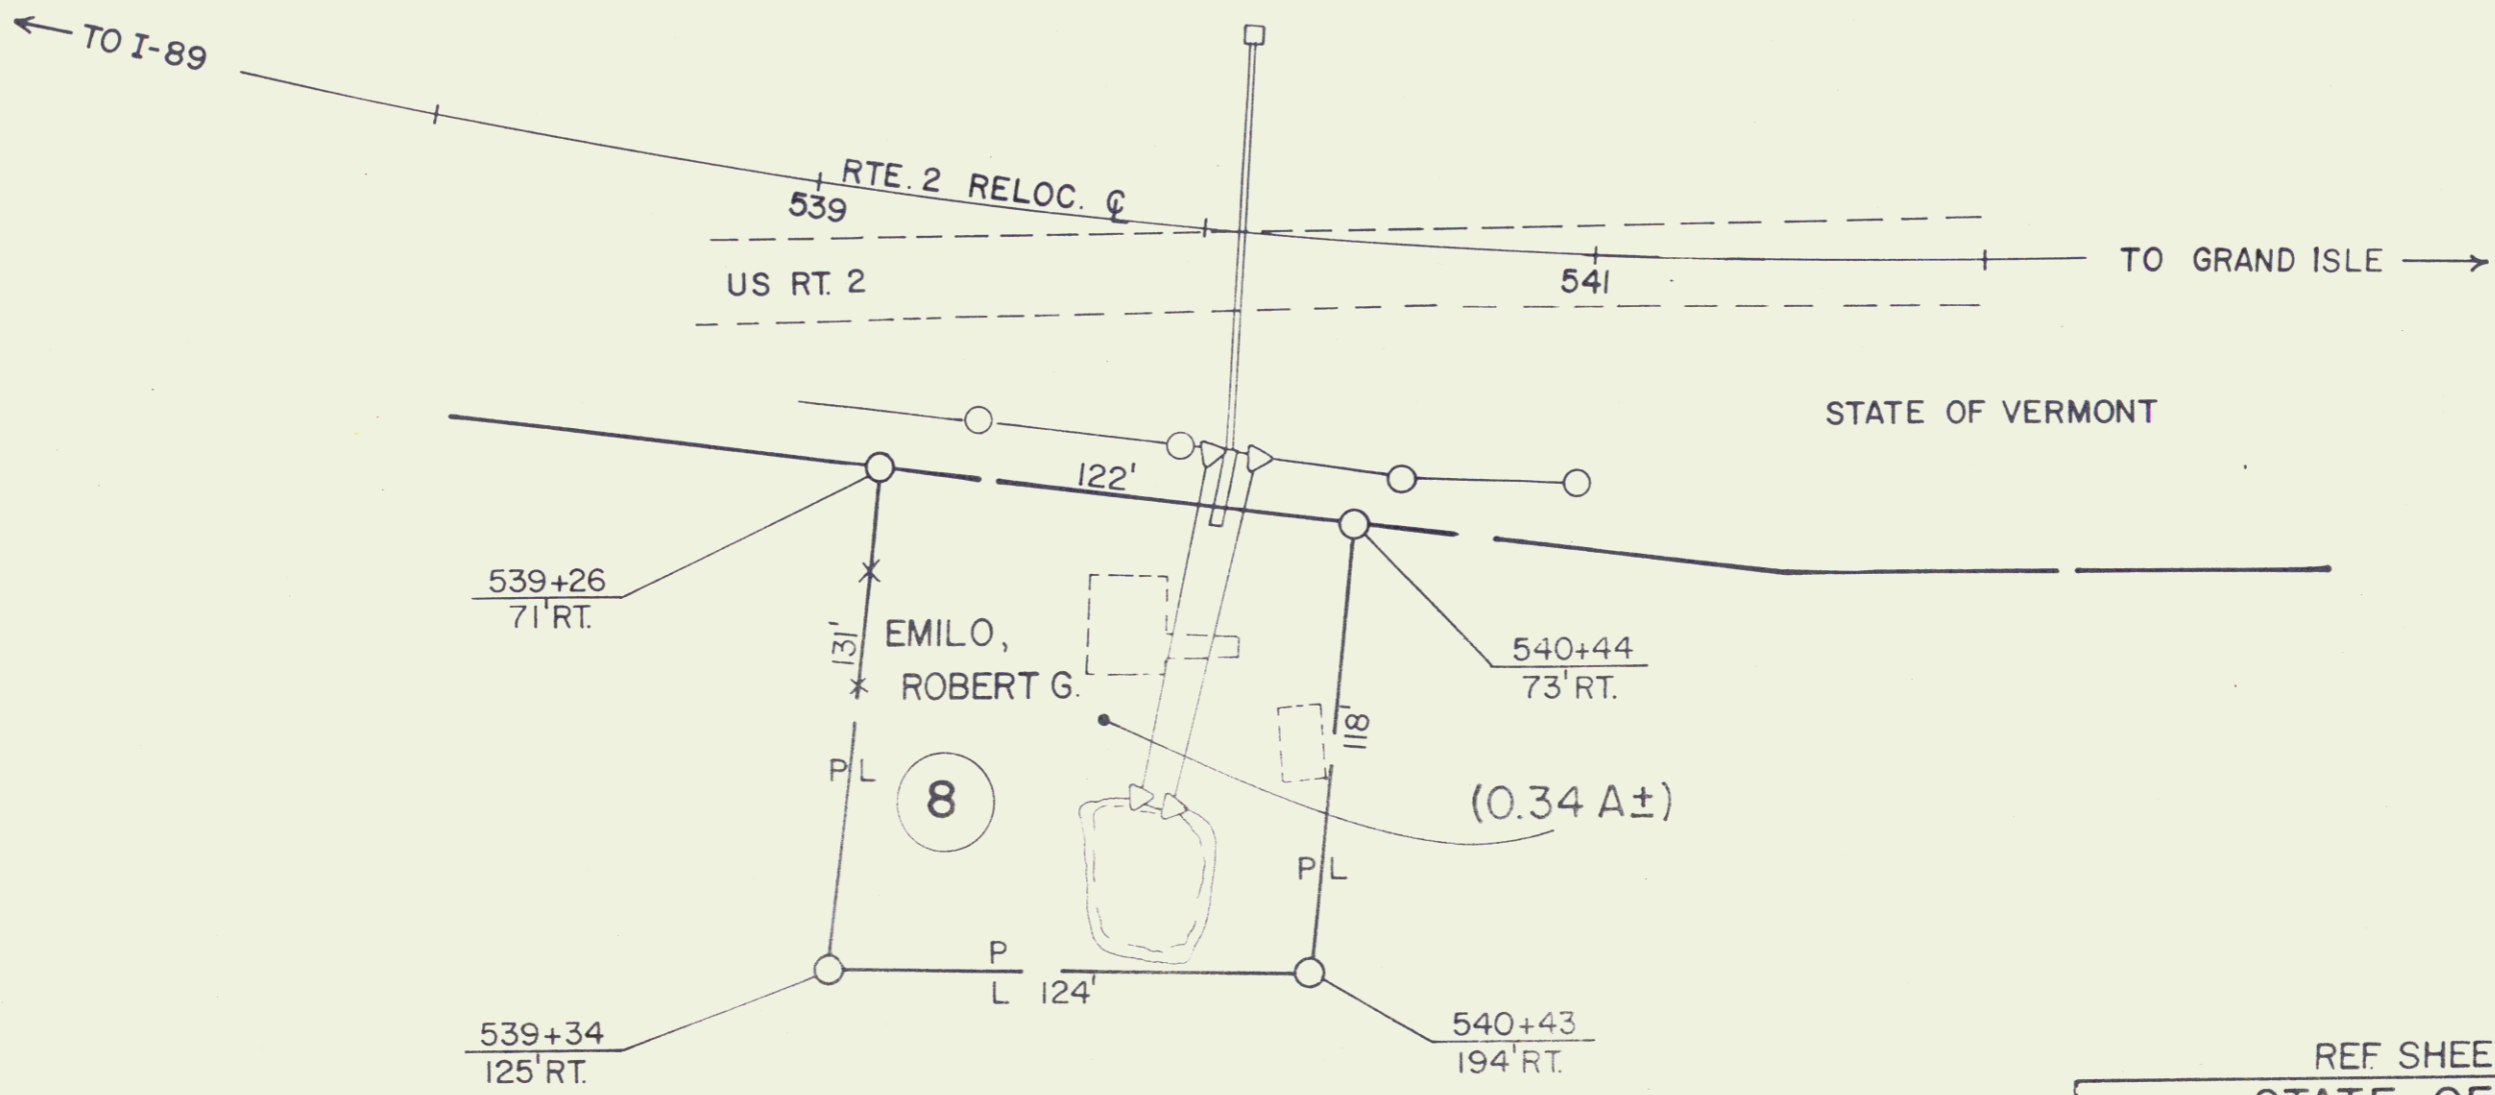

REF SHEET 23 OF 32		
STATE OF VERMONT AGENCY OF TRANSPORTATION		
TOWN OF SO. HERO		40
SO. HERO F028-1(5)		
APPROX SCALE 1" = 50'	DATE 6-16-83	DRAWN BY D.E.M.