


DATUM	
VERTICAL	NGVD 1929
HORIZONTAL	N/A

NOTE:
CLEARING OF TREES SHOULD BE LIMITED TO THE CONSTRUCTION LIMITS UNLESS THE CONSTRUCTION LIMITS ARE LESS THAN THE CLEAR ZONE.

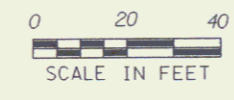

01 31 006	200 780244	J. D. P.
SURVEYED BY	FANTONI	DATE 10-81
DRAWN BY	GRAW	DATE 4-92
SQUAD LEADER	D.F. HALE	
DESIGN FILE NO.	/prop/780244/rd244zzz.dgn	
IPARM FILE	rd244r.j	DATE PLOTTED 14-FEB-1996
WHITINGHAM		
F 013-1(6) S		
R. O. W. SHEET 5 OF 9 SHEETS		

DEC 08 1999

4