

CONSTRUCT DRIVES
 REV 45+53.5 ASKEW 84°-11'-14.6" RT
 12" WIDE (GRAVEL) W/ 5' PAVED APRON
 REV 46+72.5 LT 12" WIDE (PAVED)

GUARD RAIL APPROACH SECTION, TYPE I
 REV 42+72.0 LT. ~ REV 43+21.5 LT.
 REV 43+31.5 RT. ~ REV 43+82.0 RT.
 REV 43+86.5 LT. ~ REV 43+98.0 LT.
 REV 44+11.0 RT. ~ REV 44+61.5 RT.

REMOVAL & DISPOSAL OF GUARD RAIL
 SURV 41+85 LT. ~ SURV 43+56 LT.
 SURV 43+35 RT. ~ SURV 43+85 RT.
 SURV 43+86 LT. ~ SURV 44+73 LT.
 SURV 44+14 RT. ~ SURV 44+73 RT.

BM #2-A
 15" HEMLOCK S.I.R.
 ASSUME ELEV.
 511.04

MODIFIED ECCENTRIC LOADER TERMINAL
 REV 44+60.5 LT. ~ REV 44+98.0 LT.
 REV 44+99.0 RT. ~ REV 45+36.5 RT.

GEOTEXTILE FOR SILT FENCE
 REV 41+00 LT ~ REV 43+00 LT

STEEL BEAM GUARD RAIL
 REV 41+00.0 LT. ~ REV 42+72.0 LT.
 REV 41+00.0 RT. ~ REV 43+31.5 RT.
 REV 43+98.0 LT. ~ REV 44+60.5 LT.
 REV 44+61.5 RT. ~ REV 44+99.0 RT.

STONE FILL, TYPE II FOR SLOPE STABILIZATION COVERED W/ 12" GRUBBING MATERIAL
 REV 41+00 LT ~ REV 42+75 LT
 REV 41+00 RT ~ REV 43+75 RT

CHANNEL LINE POT 3+75.00

REV. 46+50
 END PROJECT
 F 013-1(6)S
 BEGIN APPROACH

DATUM
 VERTICAL _____
 HORIZONTAL _____

LOC OF TREES SHOULD BE LIMITED TO THE JUNCTION LIMITS UNLESS THE CONSTRUCTION IS LESS THAN THE CLEAR ZONE.


LEGEND:
 HAY BALES [Symbol]
 SILT FENCE [Symbol]
 WETLANDS BOUNDARY [Symbol]

TEMPORARY 4" WHITE LINE
 REV 41+00 LT ~ REV 47+00 LT
 REV 41+00 RT ~ REV 47+00 RT

4" DURABLE WHITE LINE
 REV 41+00 LT ~ REV 47+00 LT
 REV 41+00 RT ~ REV 47+00 RT

TEMPORARY 4" YELLOW LINE
 REV 41+00 ~ REV 47+00 CL (SOLID DOUBLE)

4" DURABLE YELLOW LINE
 REV 41+00 ~ REV 47+00 CL (SOLID DOUBLE)

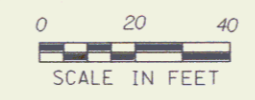

FOR R.O.W. USE ONLY

0131006 200 78D244 J. D. P.
 SURVEYED BY FANTONI DATE 10-81
 DRAWN BY GRAW DATE 4-92
 SQUAD LEADER D.F. HALE
 DESIGN FILE NO. /prop/78d244/r/d244zzz.dgn
 IPARM FILE 78d244zr.j DATE PLOTTED 31-AUG-1997

WHITINGHAM
 F 013-1(6)S
 R. O. W. SHEET 6 OF 9 SHEETS
 SHEET 12 OF 61 SHEETS