



# MAINLINE TIE DATA

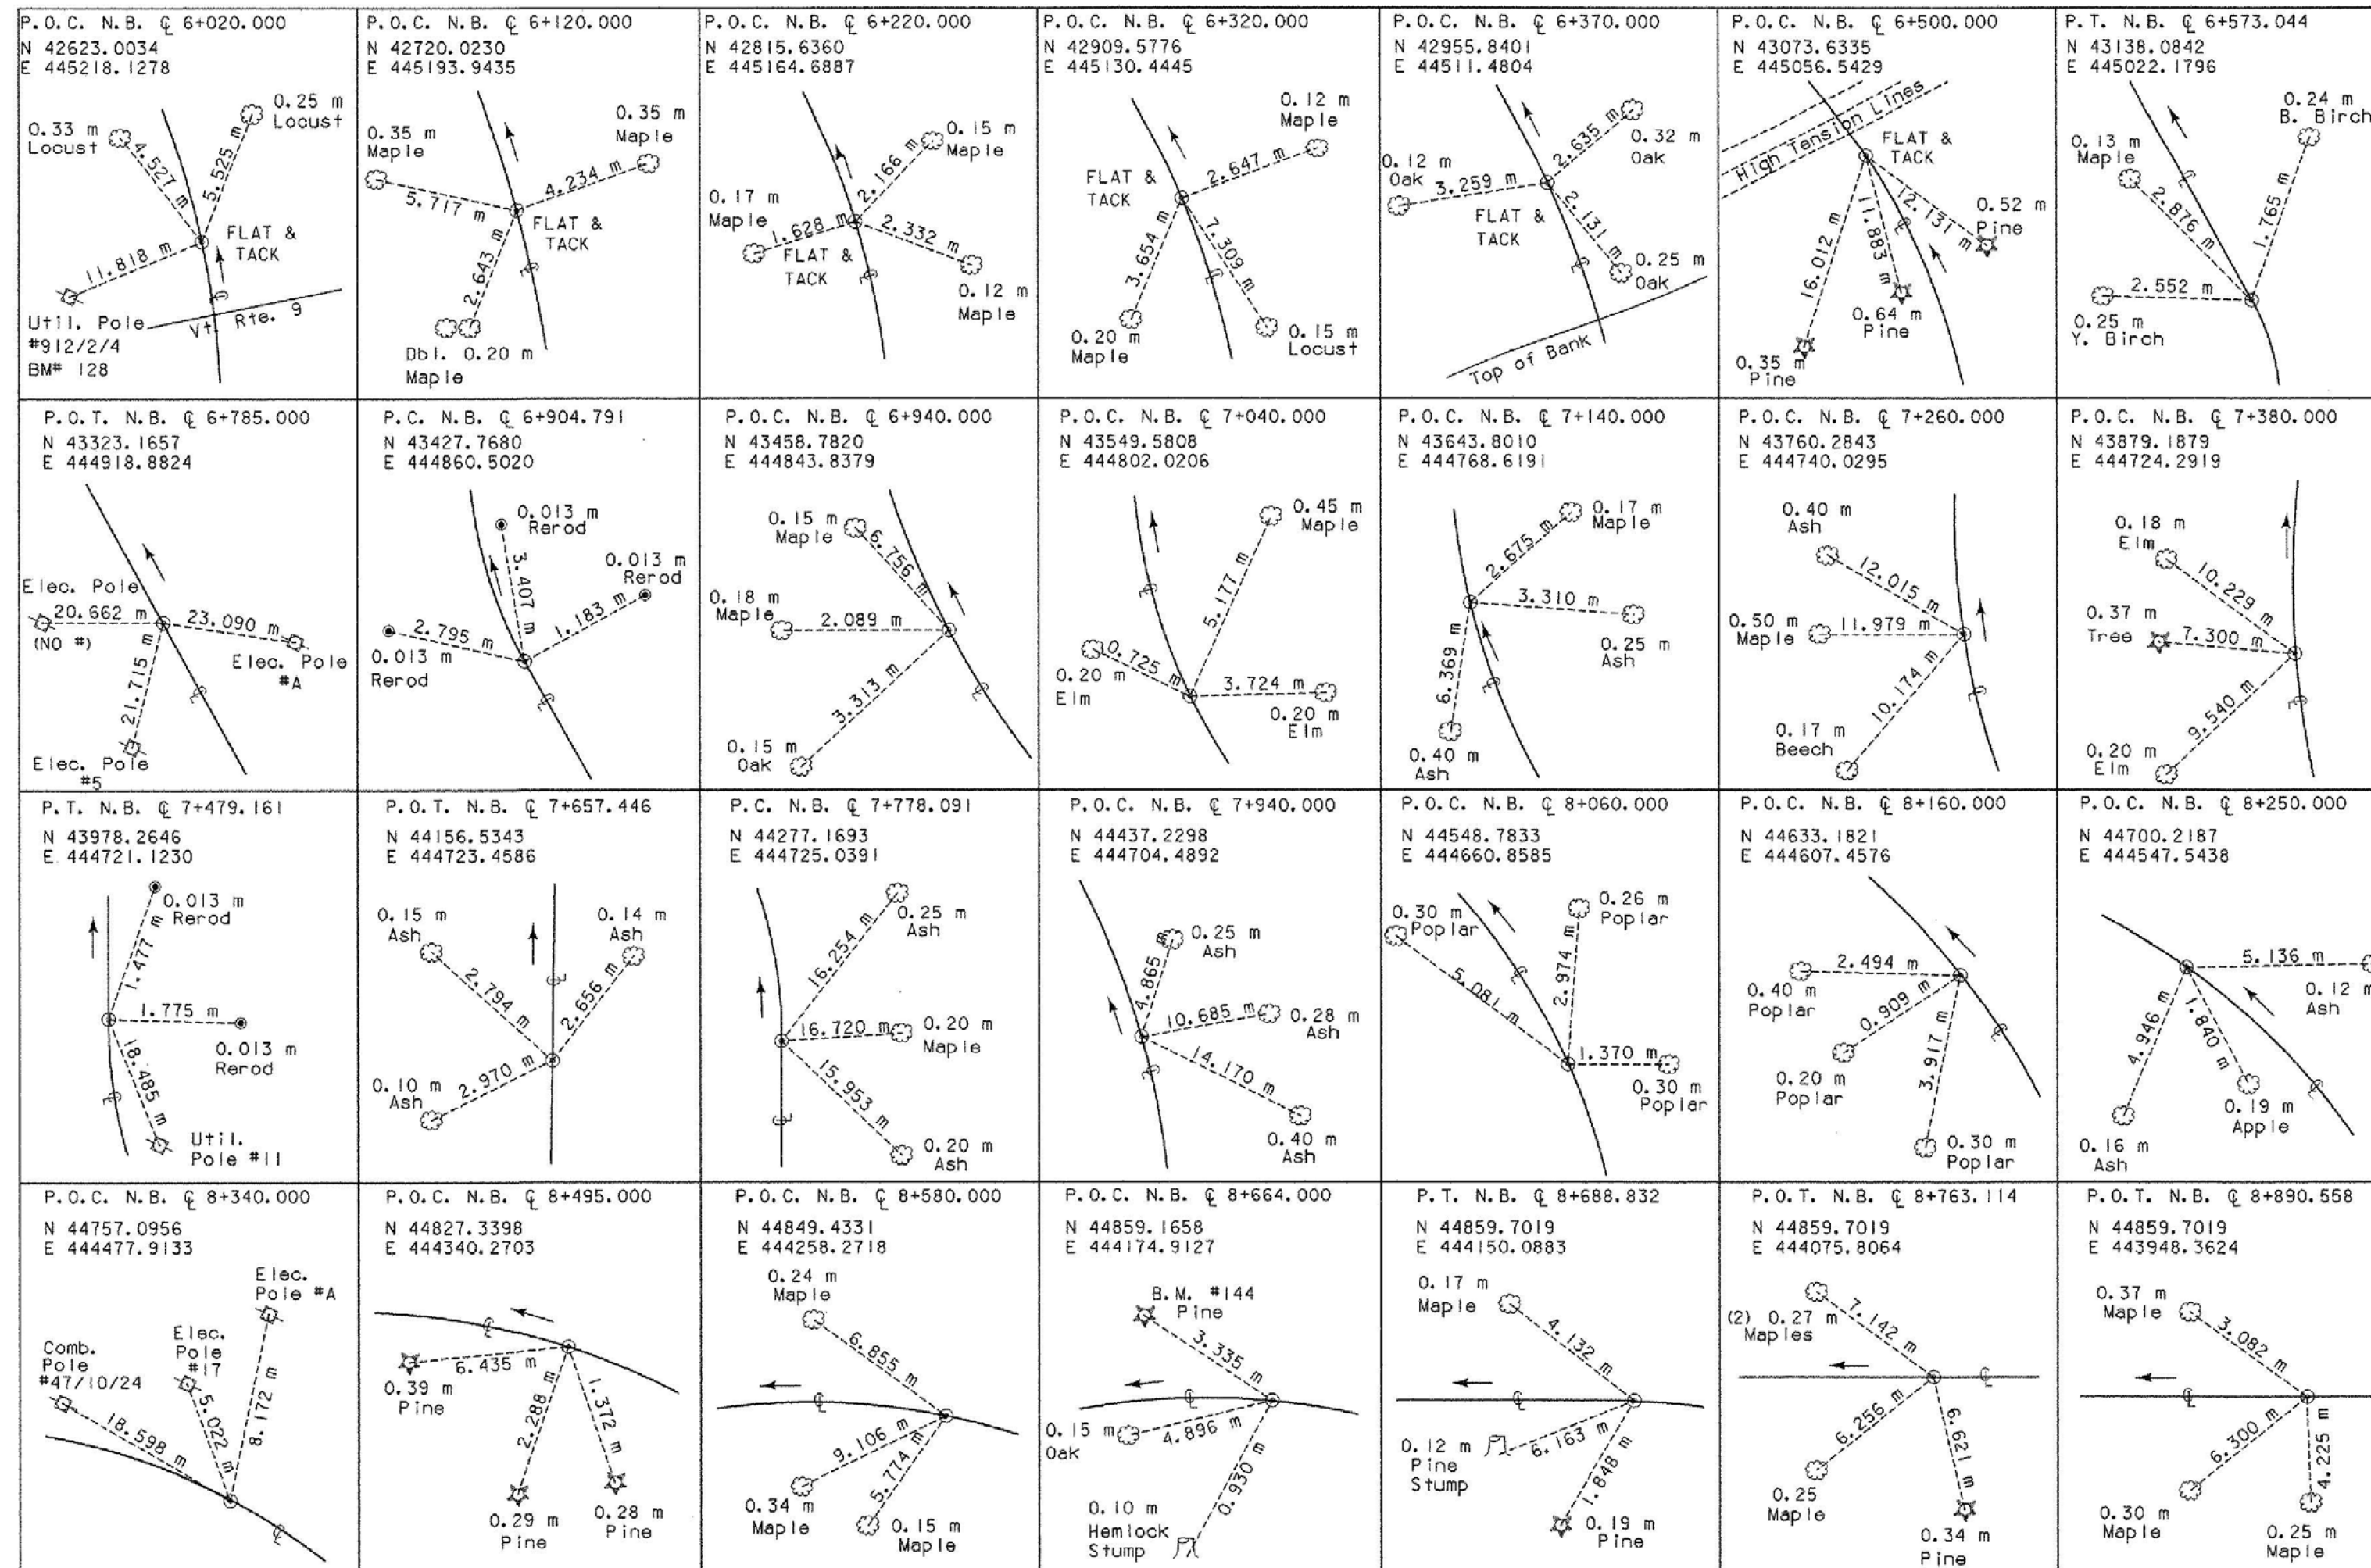

NORTH IS COMMON TO ALL INSERTS

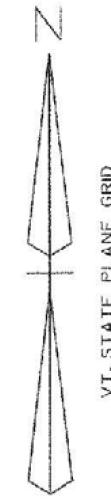

**CONTROL SHEET CT-1**

PROJECT NAME:  
BENNINGTON BYPASS  
DESIGN FILE NAME: c:\dh\bennington\row  
PROJECT LEADER: JDP

PROJECT NUMBER:  
NH FO19-1(5)  
PLOT DATE: 07-28-05  
DRAWN BY: MBB  
CHECKED BY: GAK

SHEET: 19 OF 112