


K:\680020\Bennington\Drawings\Profile\Profile.dwg

NB 7+780	286.47	286.035
NB 7+800	286.35	287.657
NB 7+820	286.10	287.242
NB 7+840	285.77	286.791
NB 7+860	285.49	286.303
NB 7+880	285.29	285.779
NB 7+900	285.24	285.218
NB 7+920	285.05	284.620
NB 7+940	284.46	283.986
NB 7+960	283.88	283.316
NB 7+980	283.05	282.609
NB 8+000	282.41	281.865
NB 8+020	281.46	281.085
NB 8+040	281.04	280.269
NB 8+060	280.22	279.416
NB 8+080	279.47	278.526
NB 8+100	278.62	277.600
NB 8+120	278.00	276.641

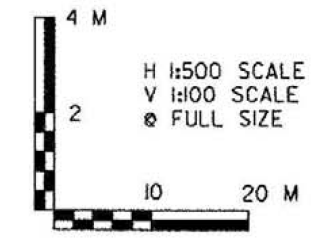

VERMONT AGENCY OF TRANSPORTATION



PROJECT NAME: BENNINGTON
 PROJECT NUMBER: NH FO19-1(5)
 FILE NAME: ...\mproil.dwg
 DESIGN SUPERVISOR: GREG EDWARDS
 DESIGNED BY: BJM/MARC FOISY
 NORTHBOUND - PR-7
 PLOT DATE: 05/27/2003
 DRAWN BY: DUFRESNE-HENRY
 CHECKED BY: GARY SANTY
 SHEET 36 OF 112